




- NOTES:
1. ALL NEW WORKS SHOWN ON THIS DRAWING ARE PRELIMINARY AND SUBJECT TO DETAILED DESIGN.
 2. THIS DRAWING TO BE READ IN CONJUNCTION WITH DRAWING NO. HEAT-HA-CSR-DRG-15014.

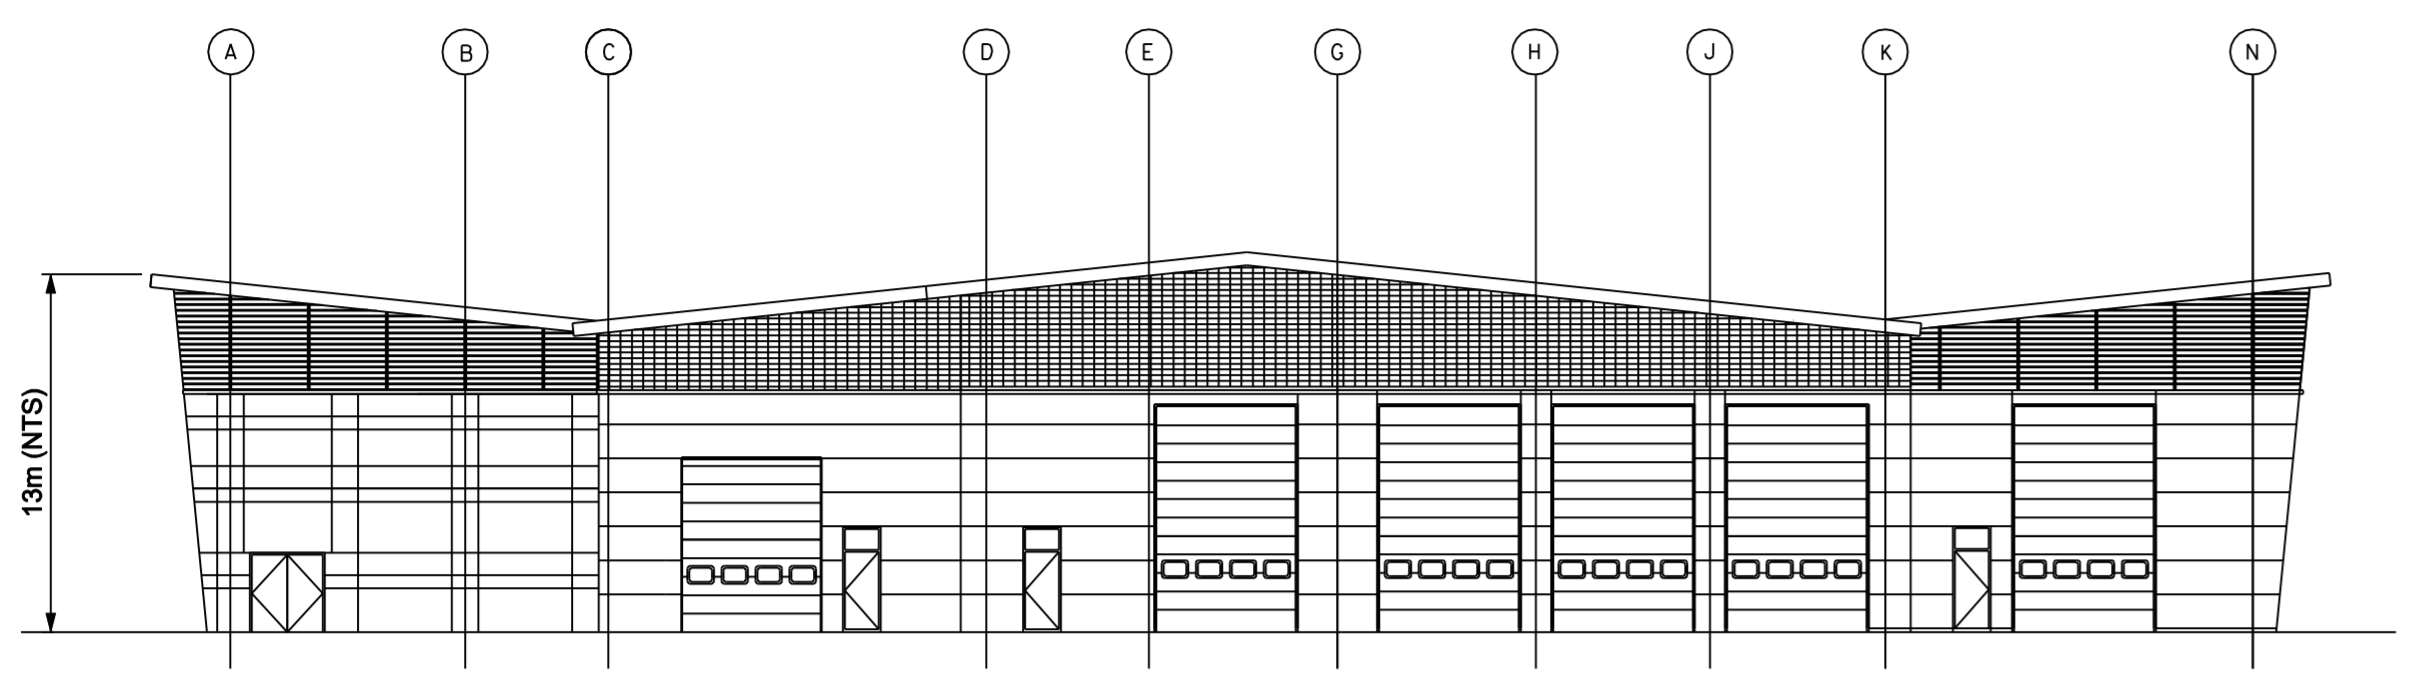


EAST ELEVATION

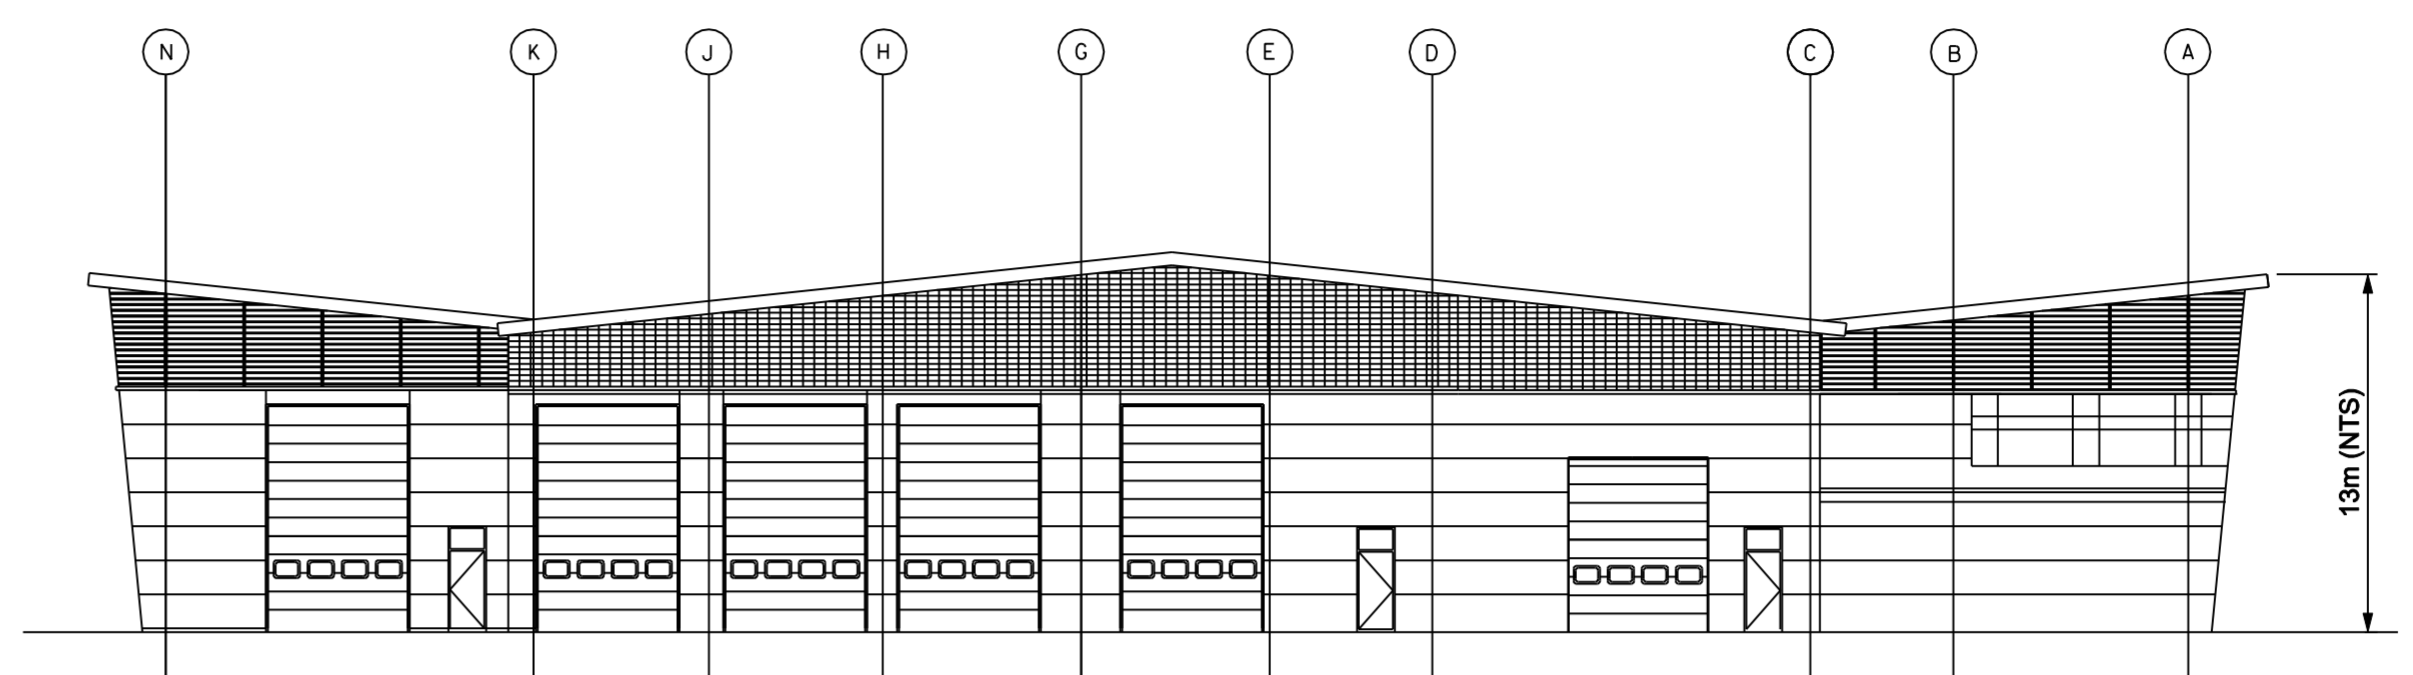


WEST ELEVATION

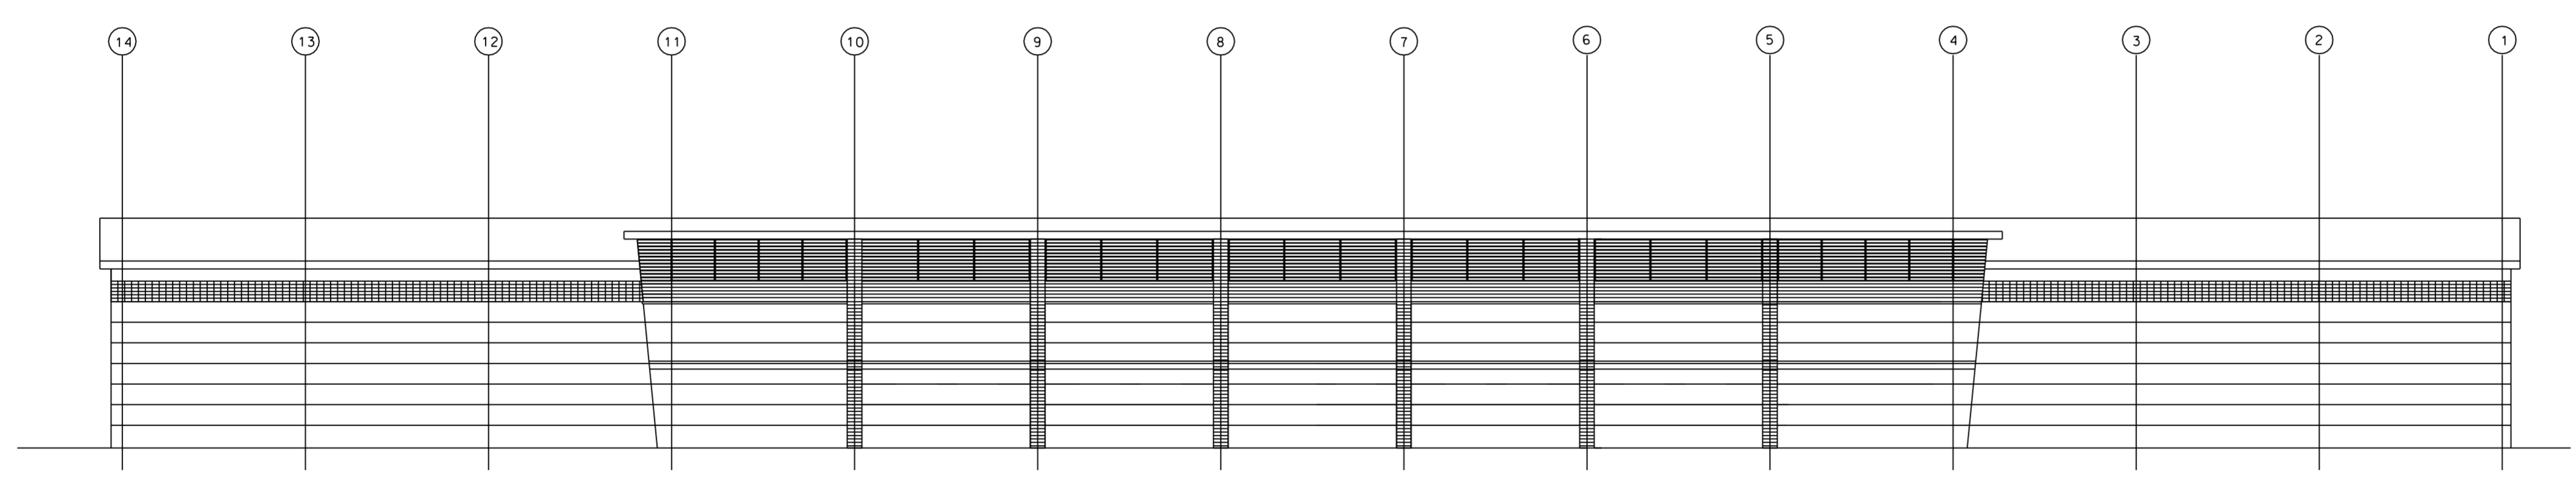

NORTH ELEVATION

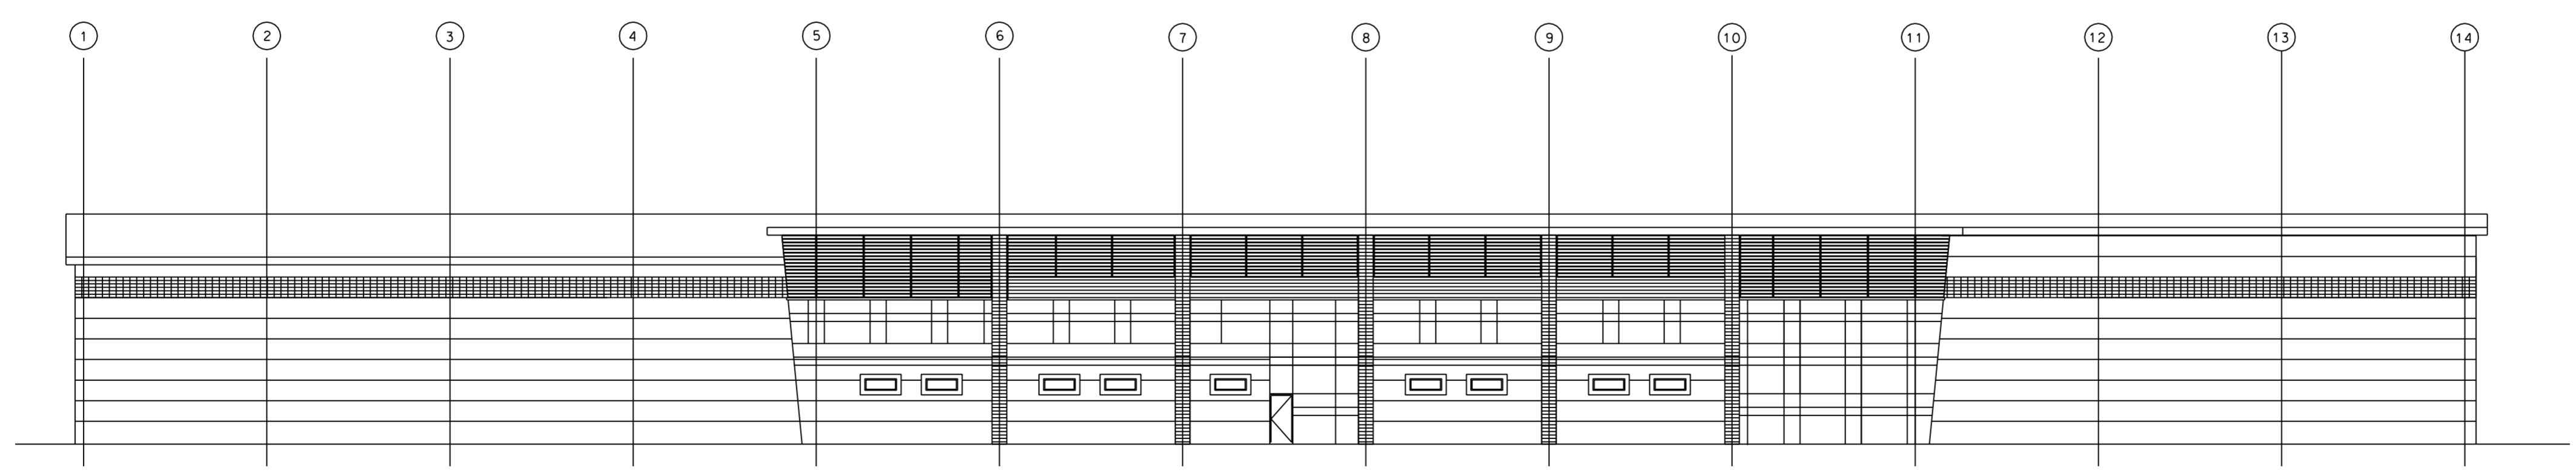

SOUTH ELEVATION

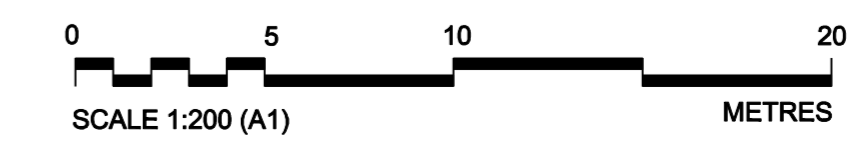


Client

BAA 

Halcrow Group Limited
 Vineyard House, 44 Brook Green, Hammersmith, London W6 7BY
 Tel +44 (0)20 7602 7282
 Fax +44 (0)20 7603 0095
 www.halcrow.com

Halcrow 

Project



Drawing

AIRTRACK FELTHAM DEPOT ELEVATIONS

Drawn by: AR Date: 09/06/09
 Checked by: EH Date: 09/06/09
 Approved by: RT Date: 09/06/09

Drawing No. HEAT-AC-ARC-DRG-40408 Revision F

Drawing Scale: AS SHOWN CAD Ref.: