



NOTES:


1. ALL NEW WORKS SHOWN ON THIS DRAWING ARE PRELIMINARY AND SUBJECT TO DETAILED DESIGN.
2. ALL DIMENSIONS ARE IN MILLIMETRES UNLESS STATED OTHERWISE.
3. THESE SECTIONS ARE INDICATIVE OF THE INTERNAL ARRANGEMENT OF THE TUNNELLED SECTIONS AND ARE BASED ON THE EXISTING HEX TUNNELS ARRANGEMENT.

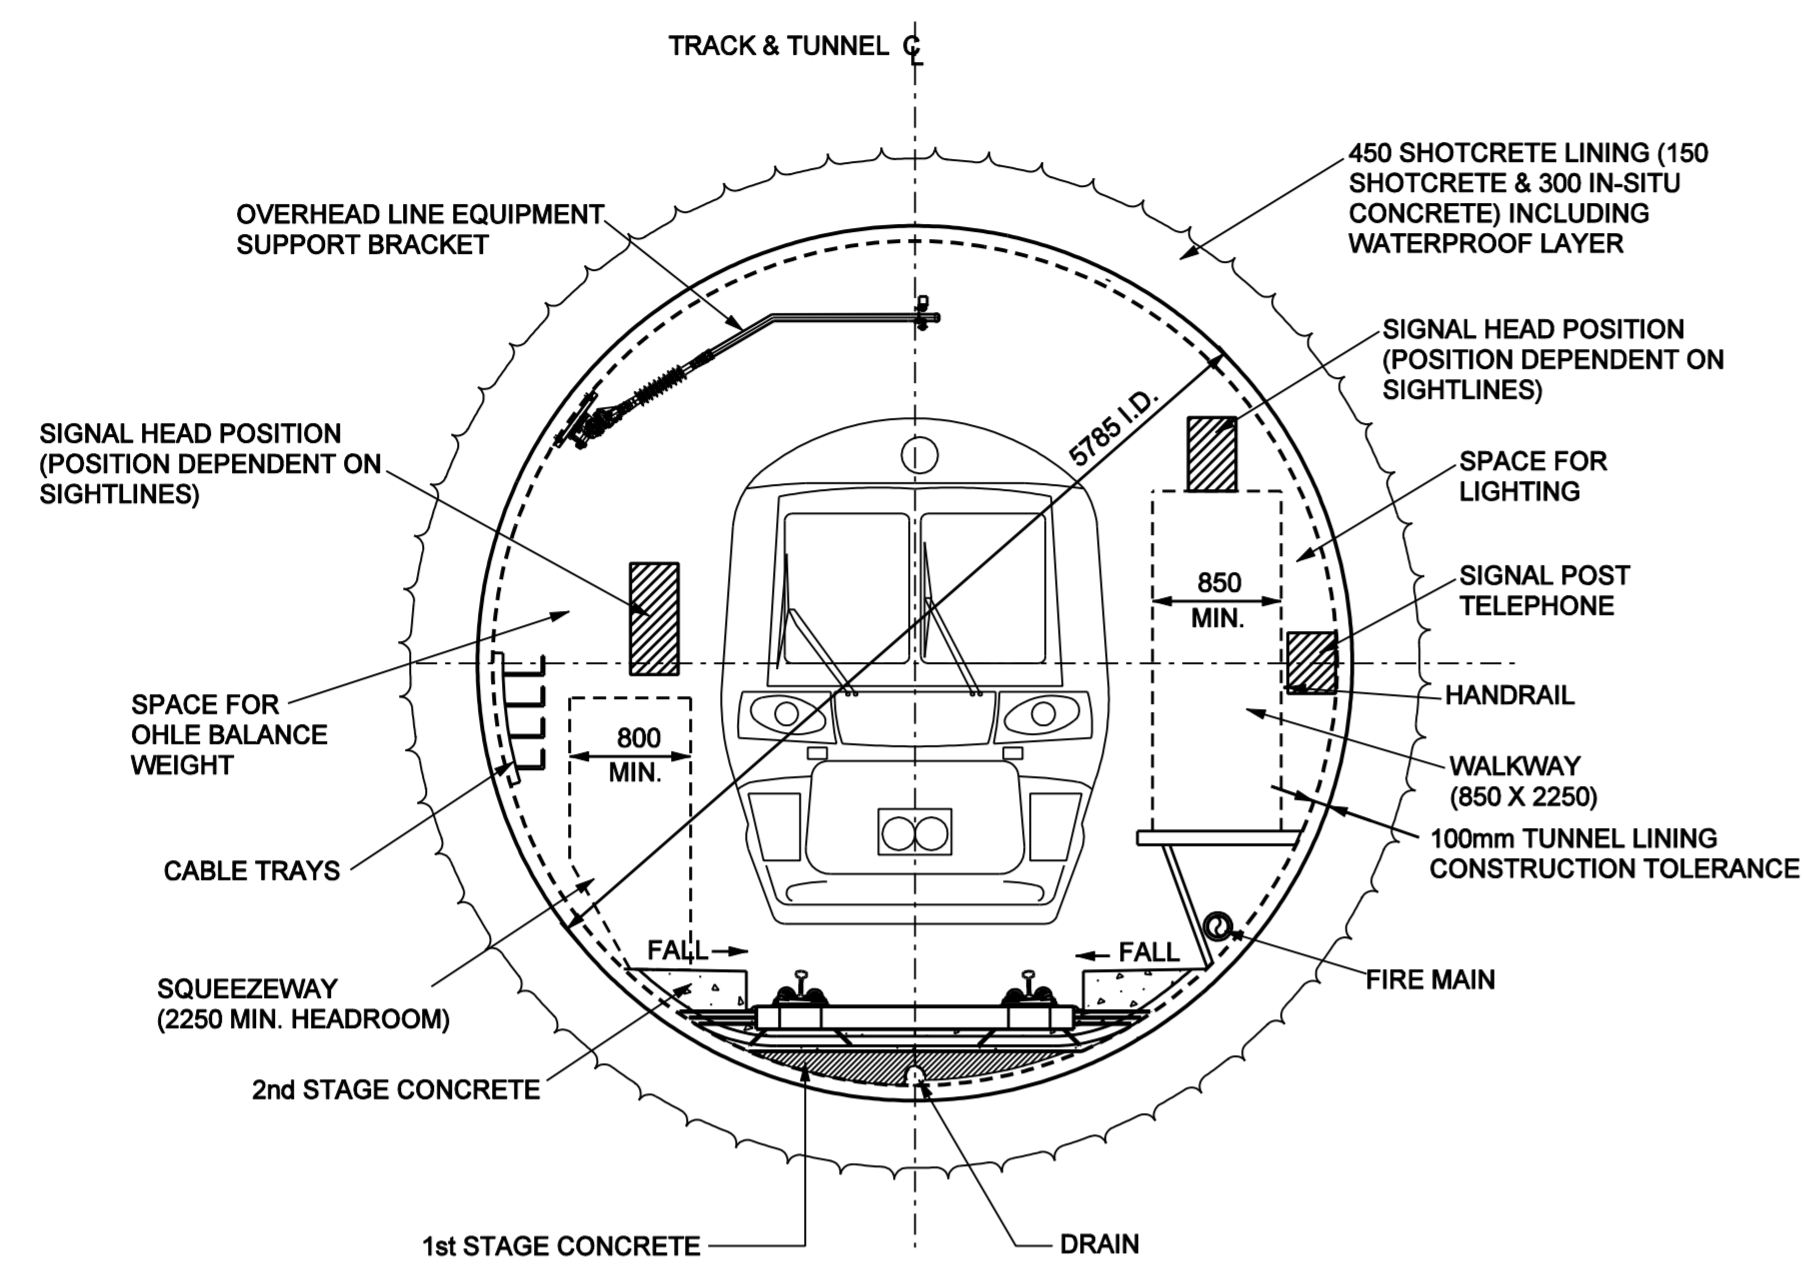


TYPICAL SECTION OF SPRAYED CONCRETE LINED TUNNEL

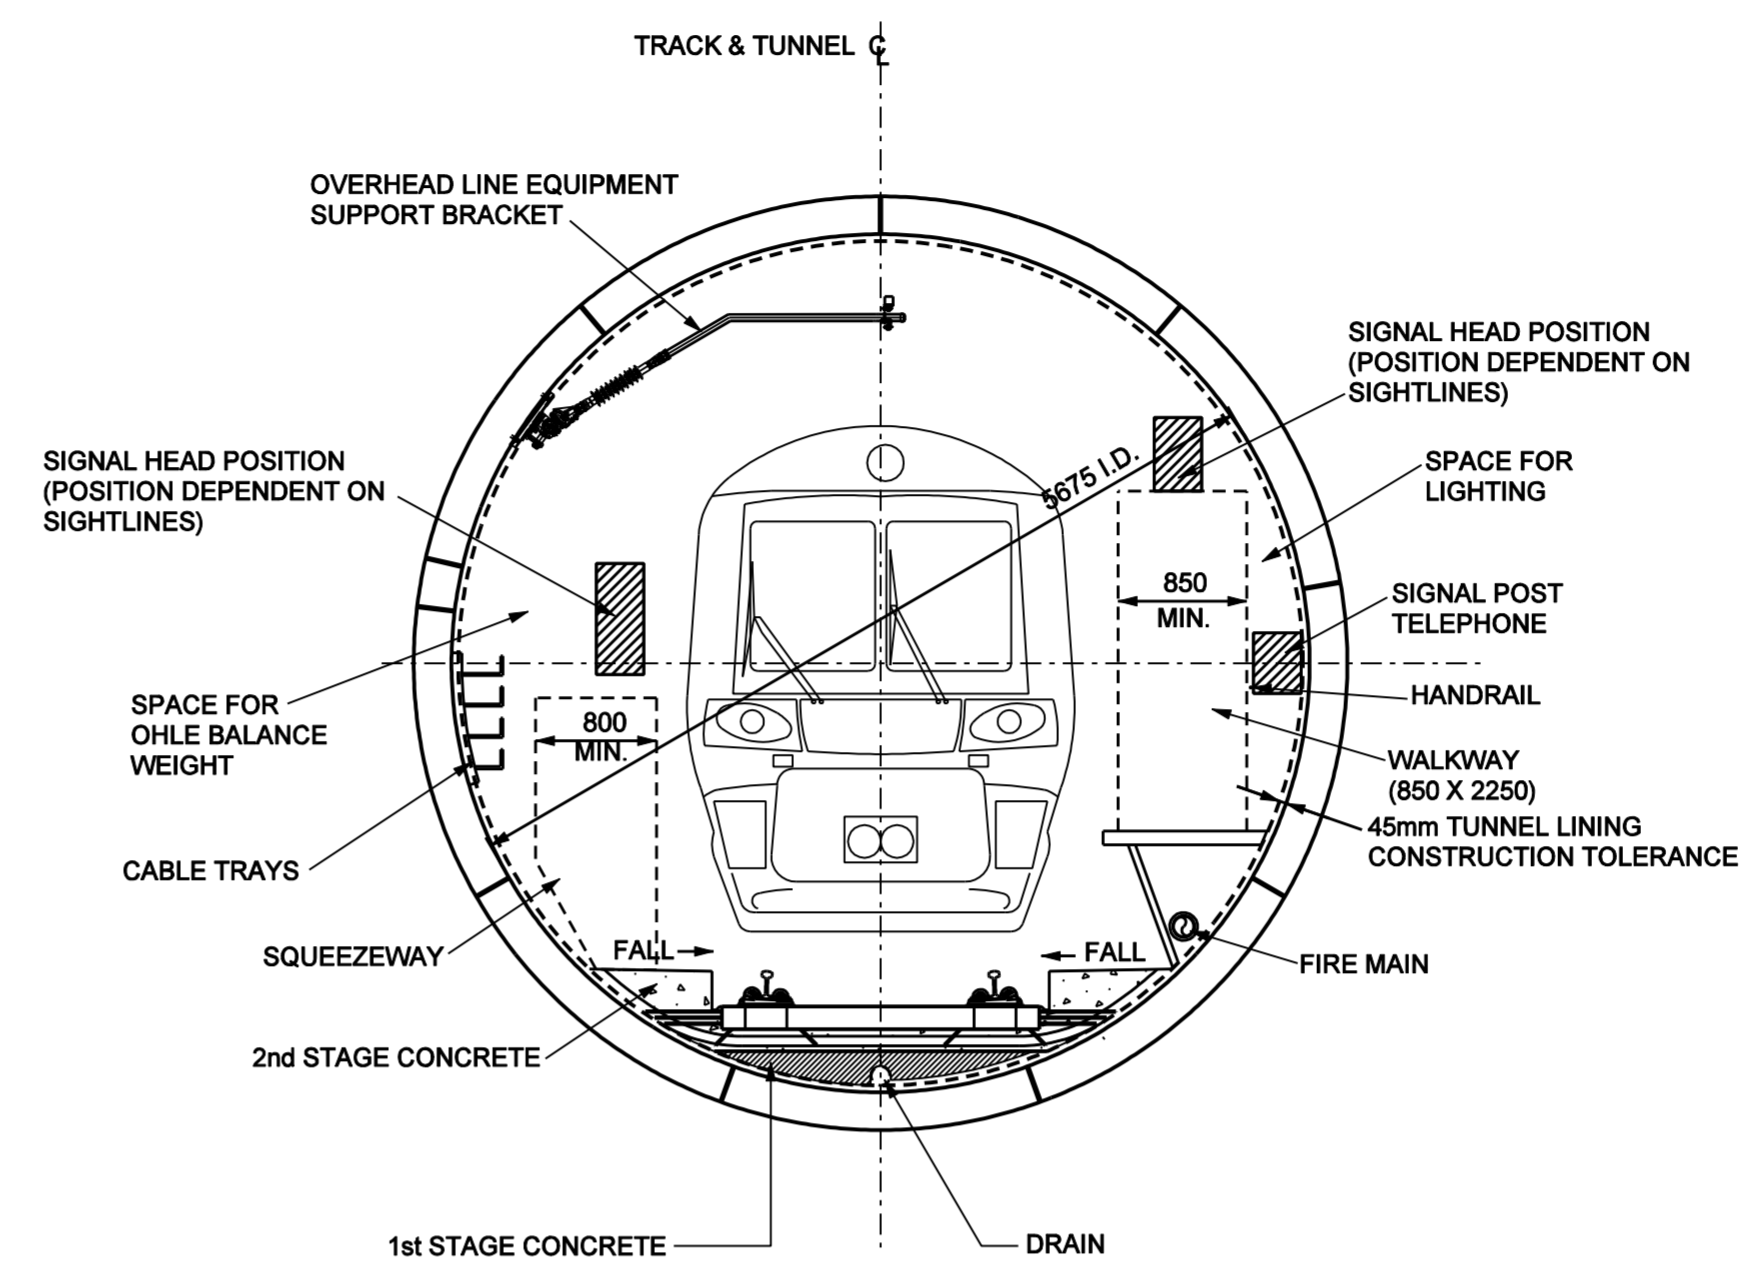

TYPICAL SECTION OF SEGMENTALLY LINED BORED TUNNEL

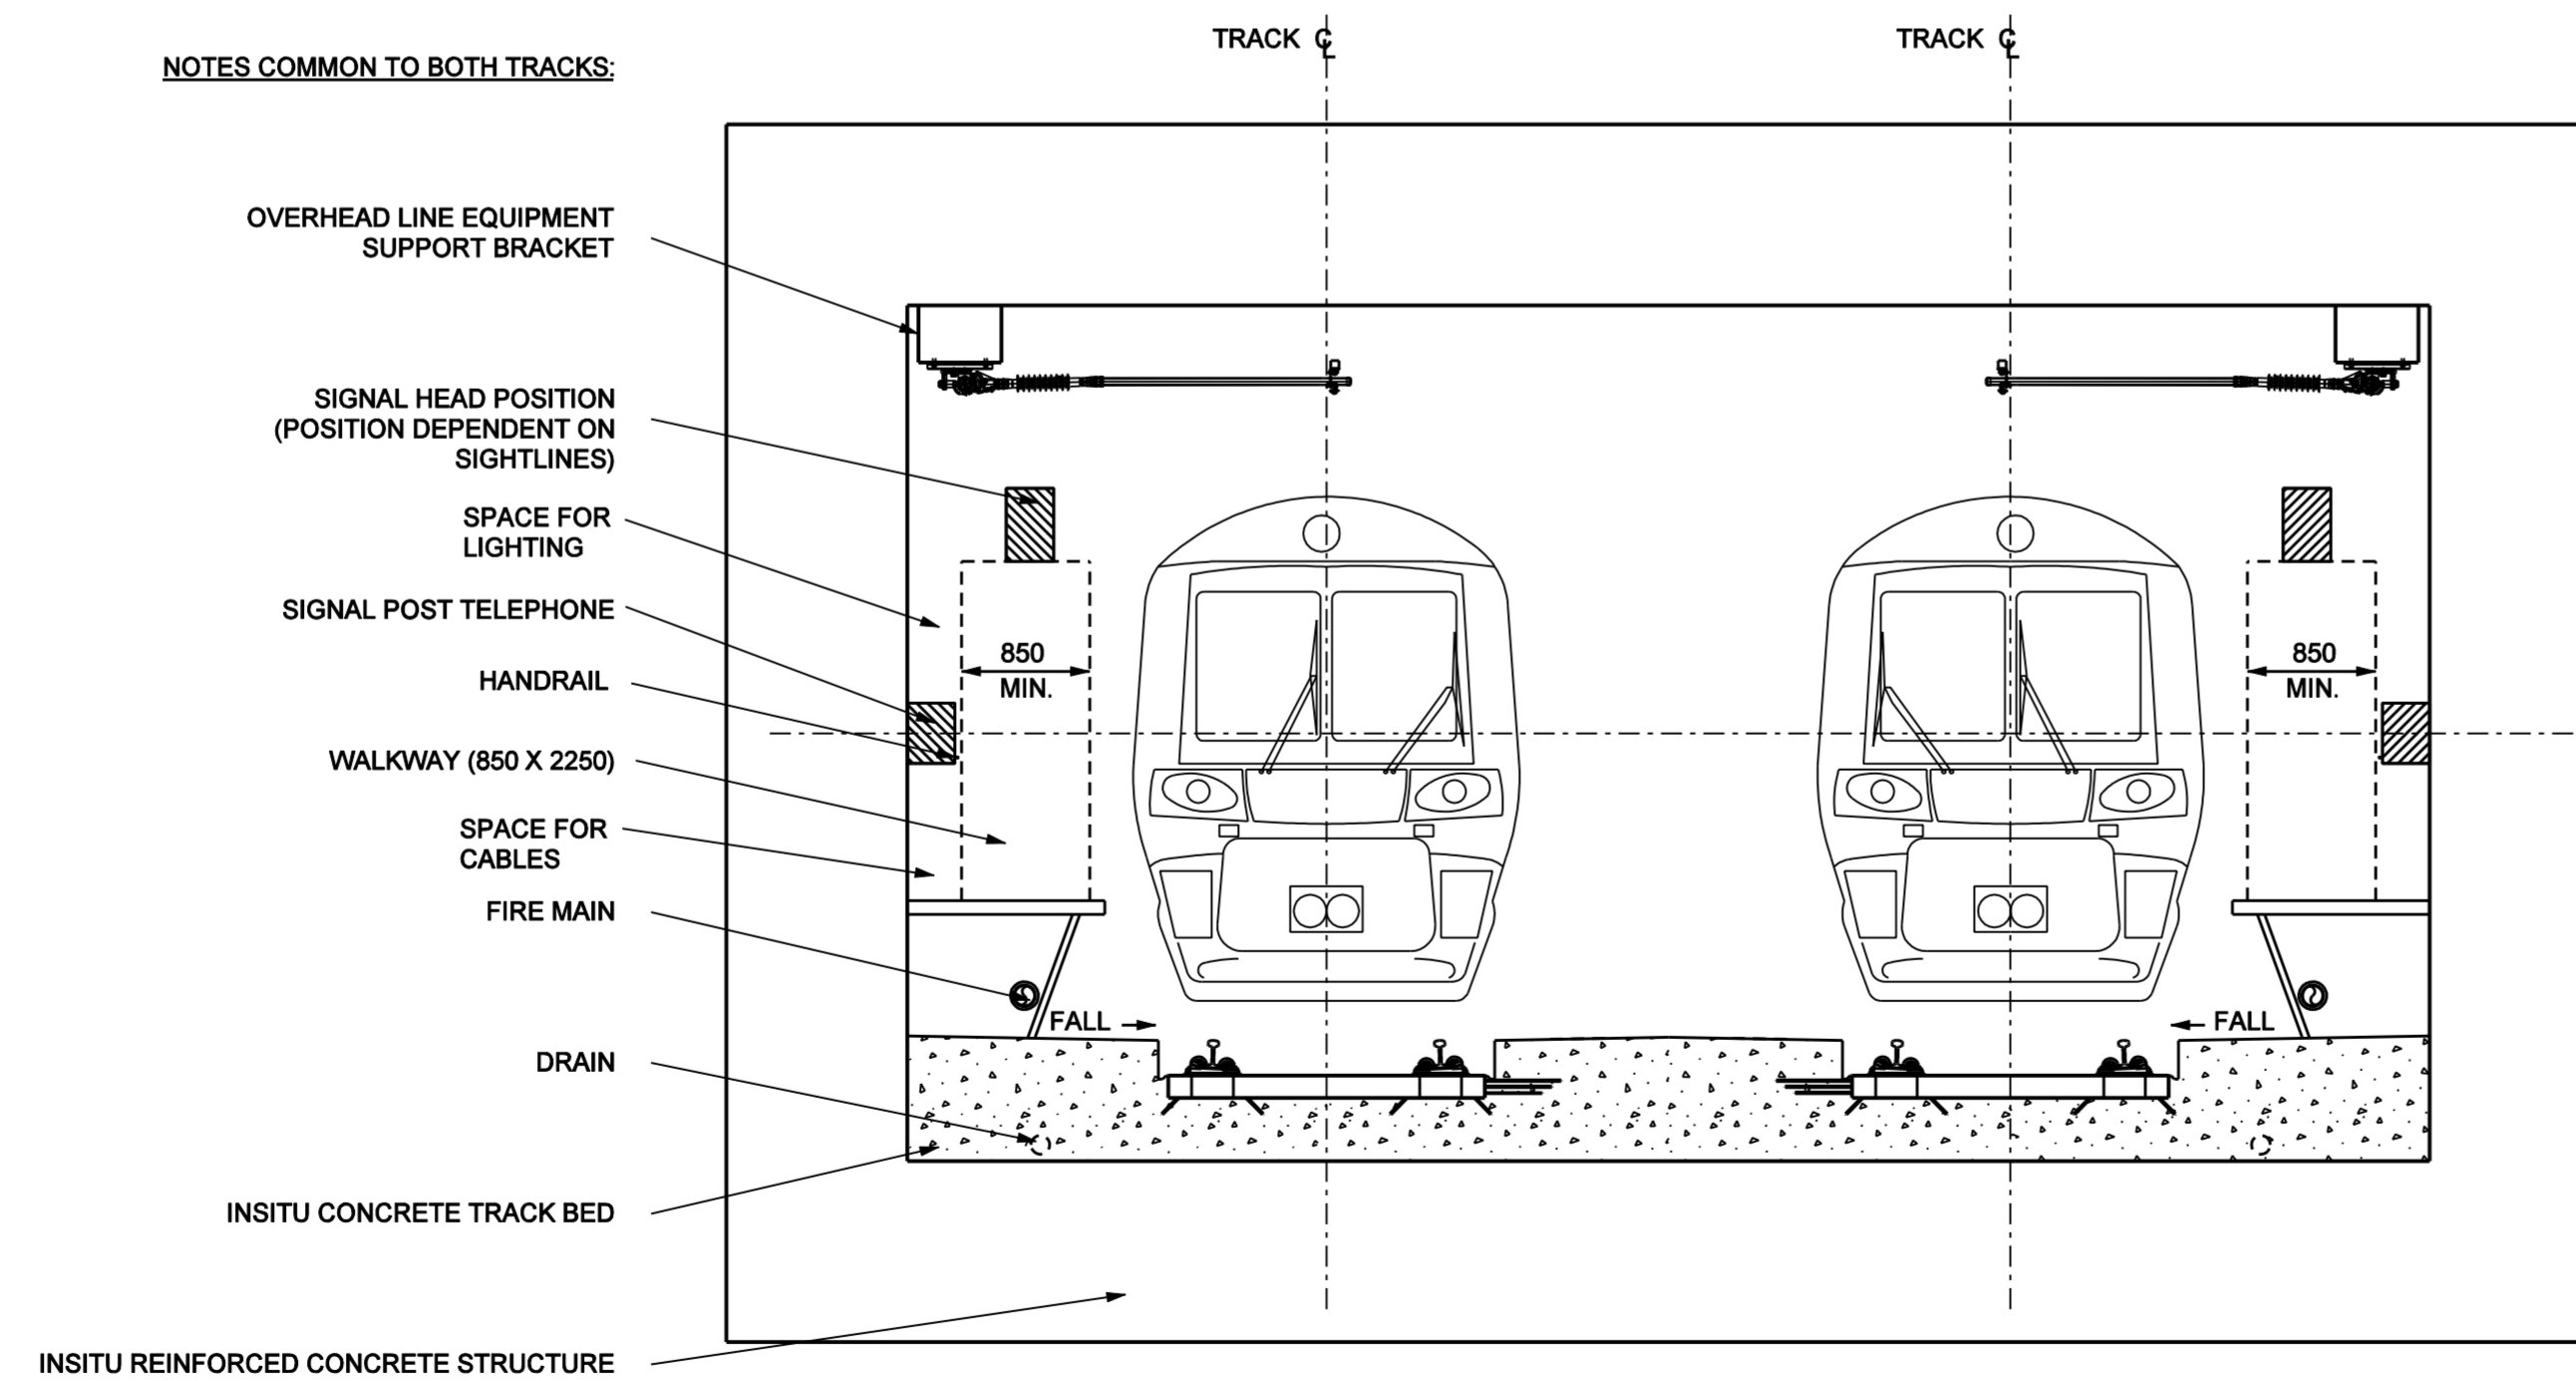

TYPICAL SECTION OF CUT AND COVER TUNNEL

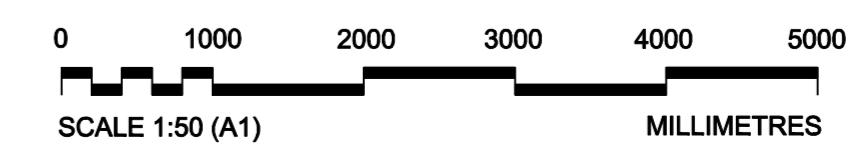

Client



Halcrow Group Limited
 Vineyard House, 44 Brook Green, Hammersmith, London W6 7BY
 Tel +44 (0)20 7862 7282
 Fax +44 (0)20 7863 0095
 www.halcrow.com



Project



Drawing

**TUNNEL CROSS SECTIONS
 INTERNAL ARRANGEMENT**

Drawn by: CDQ Date: 09/06/09

Checked by: AE Date: 09/06/09

Approved by: RT Date: 09/06/09

Drawing No. Revision

HEAT-HA-TUN-DRG-34000 F

Drawing Scale: AS SHOWN CAD Ref.: