
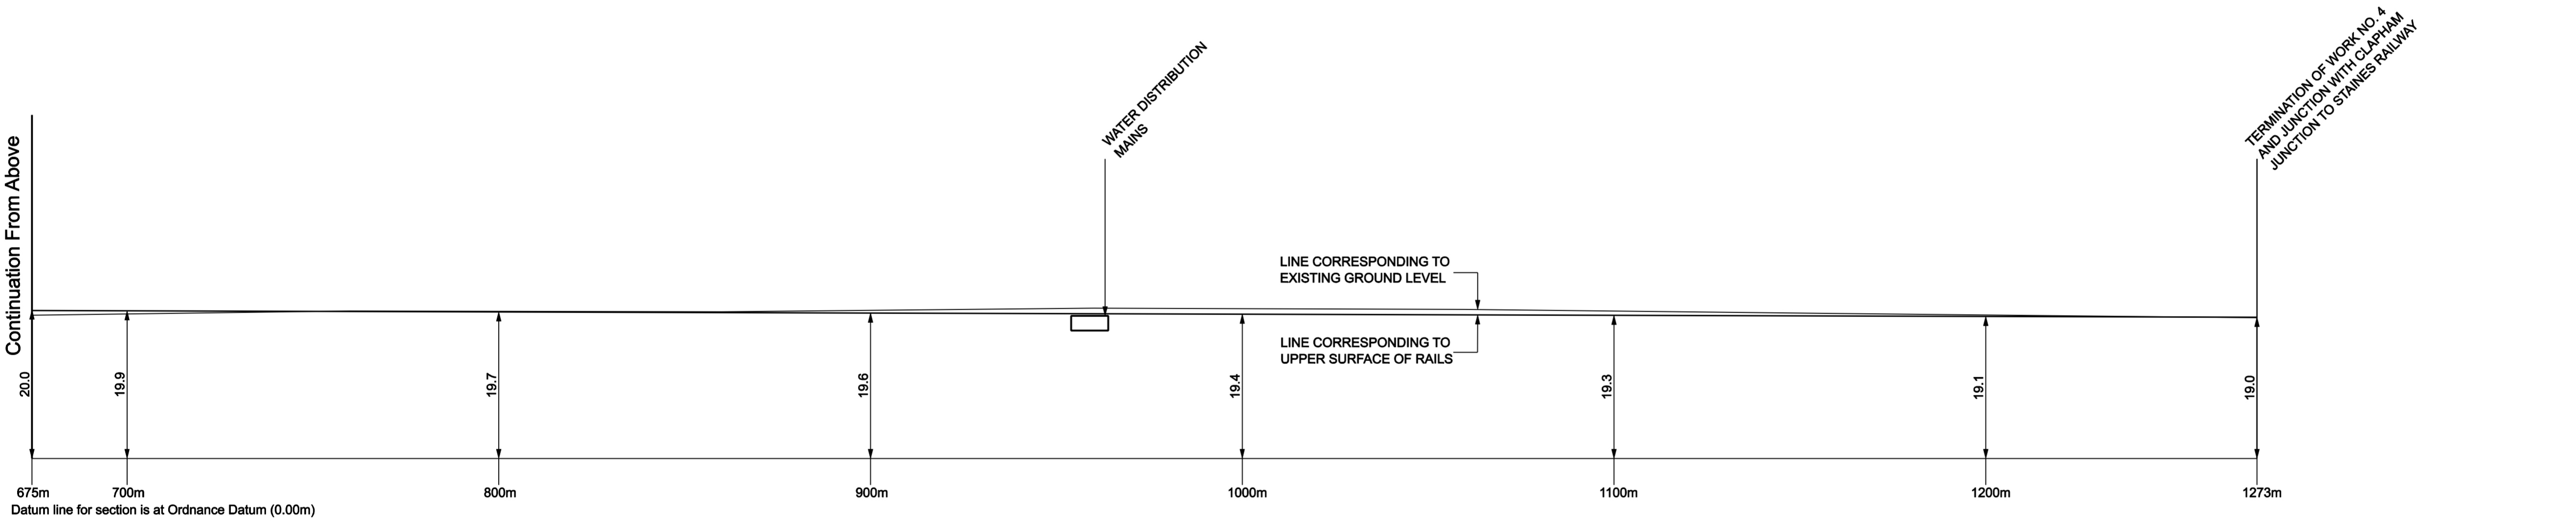



# London Borough of Hounslow

Work No. 4 (Railway)  
Work No. 4B (Crossover)  
Work No. 4C (Crossover)  
Work No. 4D (Road)


For plan of Work No. 4 see Sheet Nos. 11, 12, 13  
For plan of Work No. 4B see Sheet No. 11  
For plan of Work No. 4C see Sheet No. 13  
For plan of Work No. 4D see Sheet No. 13

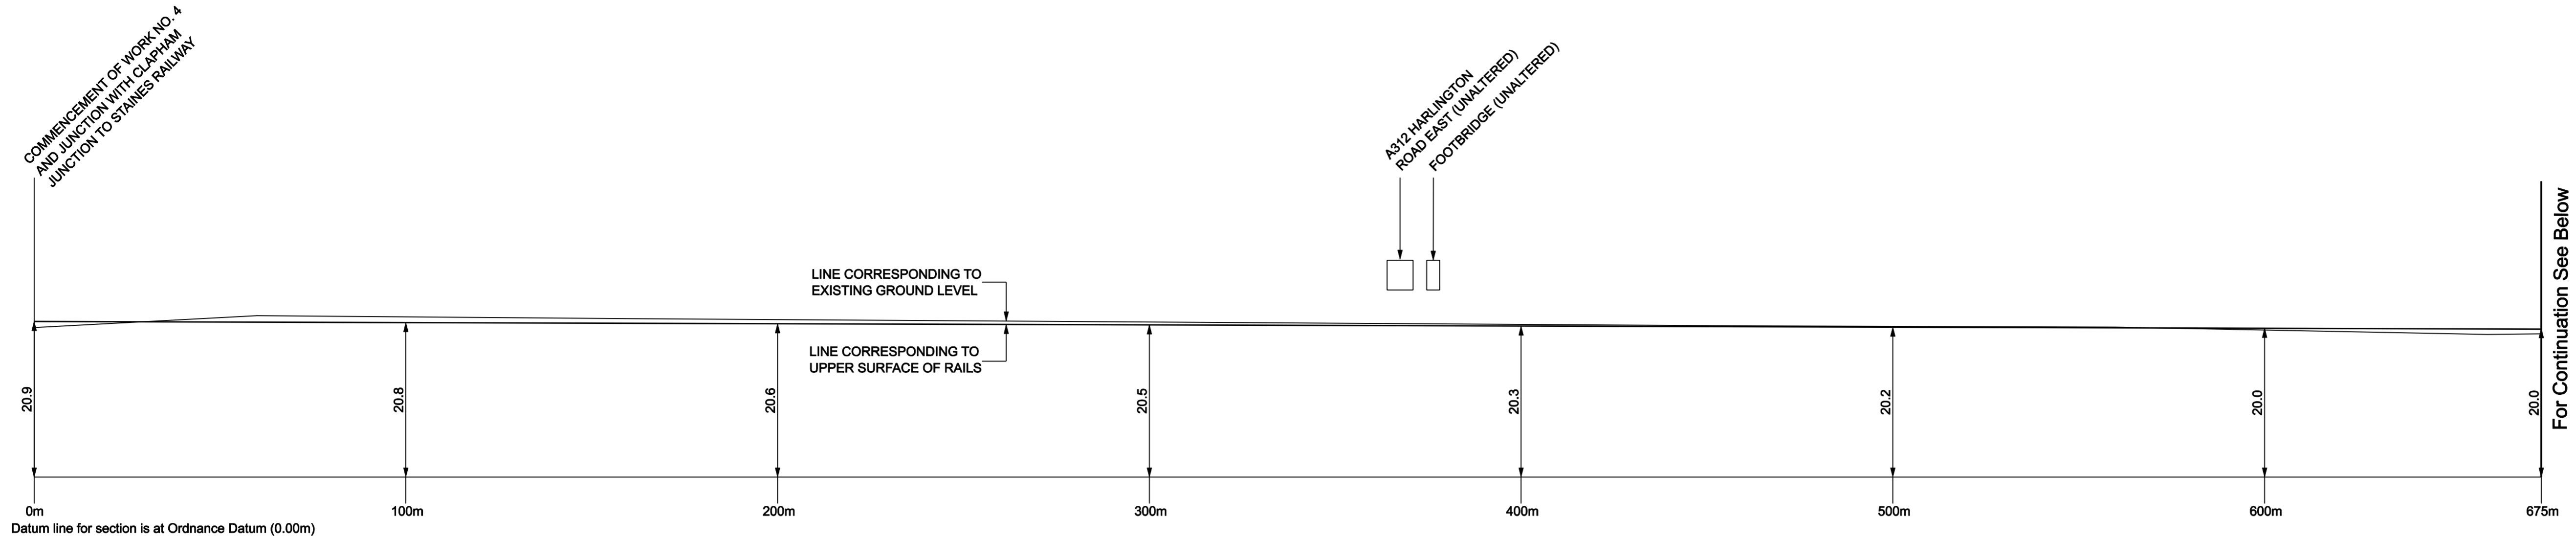


## WORK NO. 4 RAILWAY

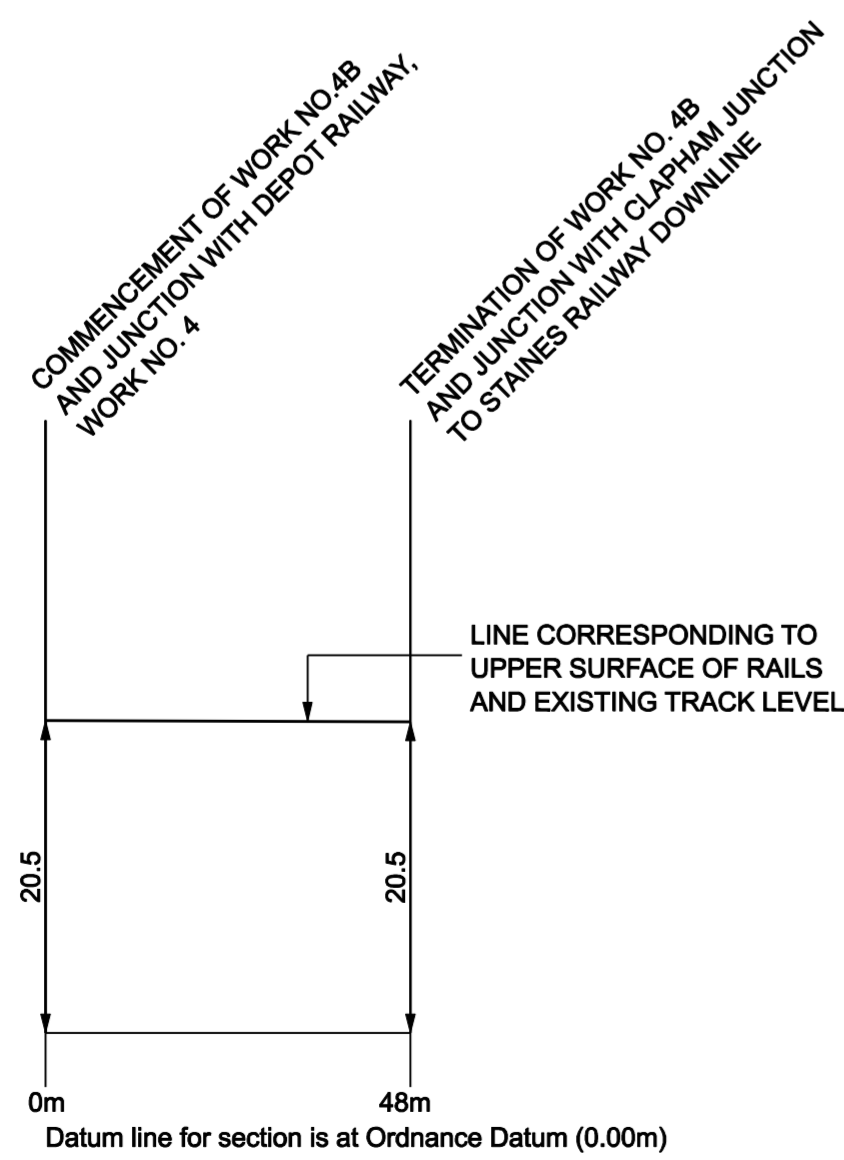

### WORK NO. 4B CROSSOVER

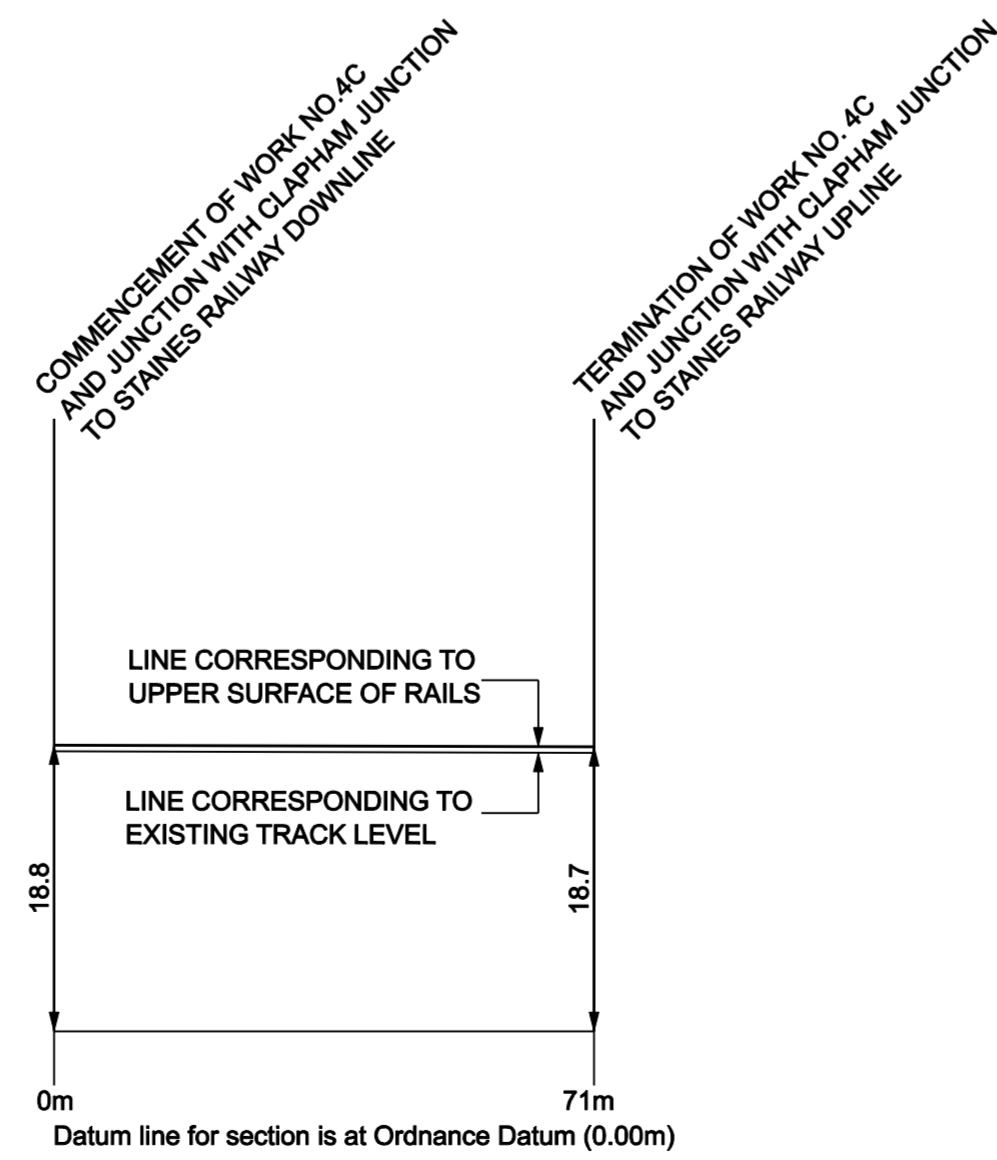

### WORK NO. 4C CROSSOVER

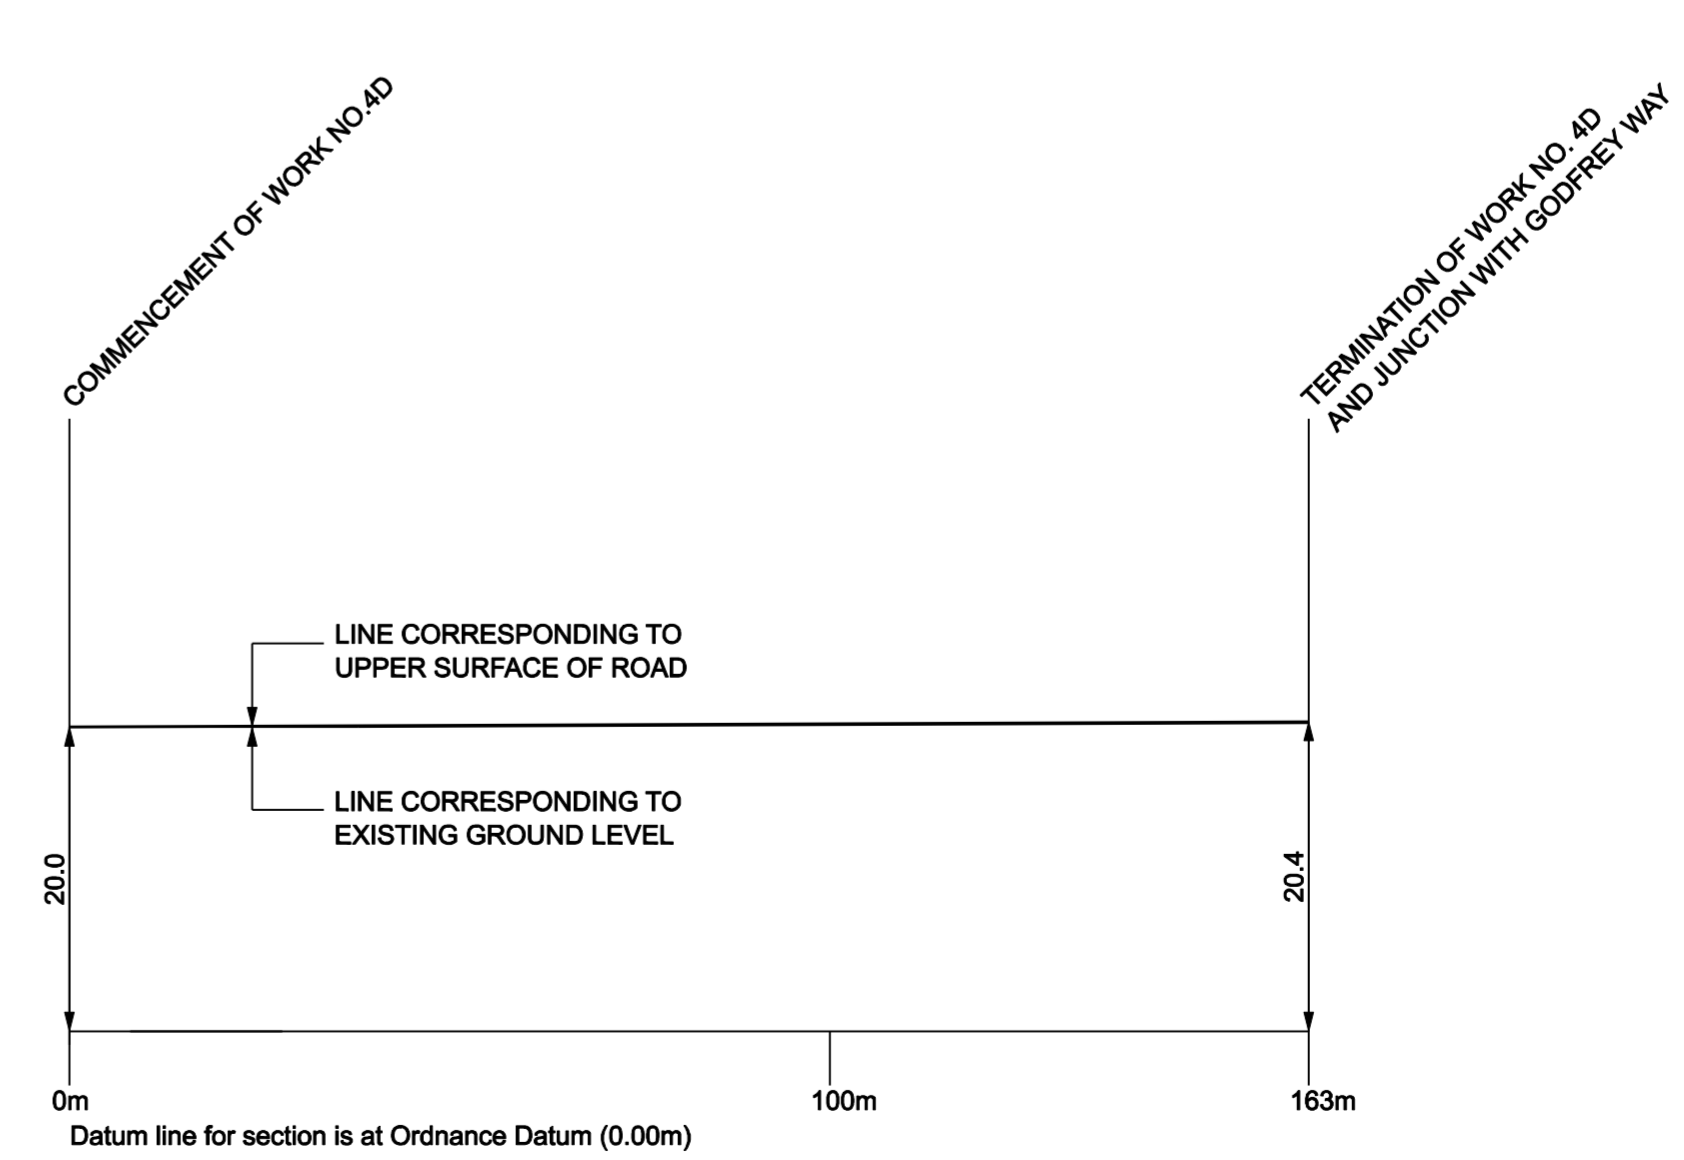

### WORK NO. 4D ROAD

