



County of Surrey
District of Spelthorne

Work No. 2A (Road)
Work No. 2B (Road)
Work No. 2C (Road)


For plan of Work No. 2A see Sheet No. 1
For plan of Work No. 2B see Sheet No. 1
For plan of Work No. 2C see Sheet No. 1

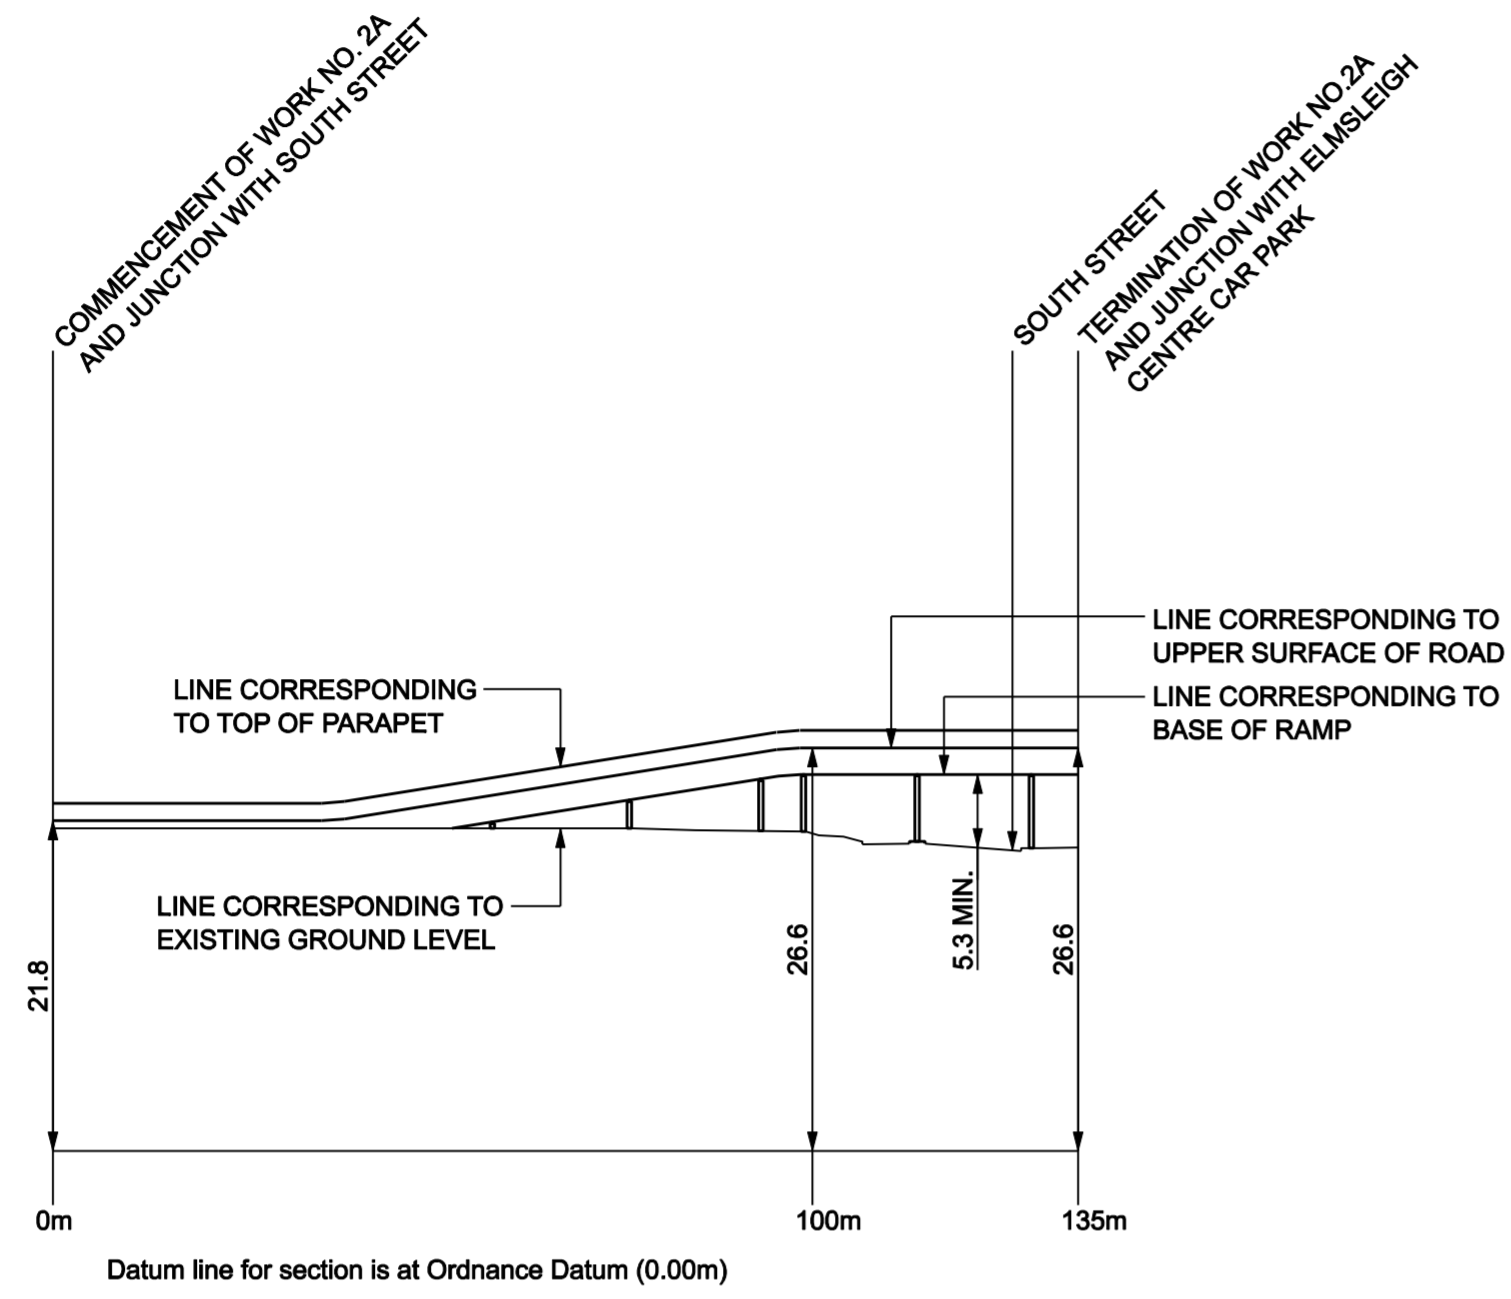


WORK NO. 2A
(ROAD)

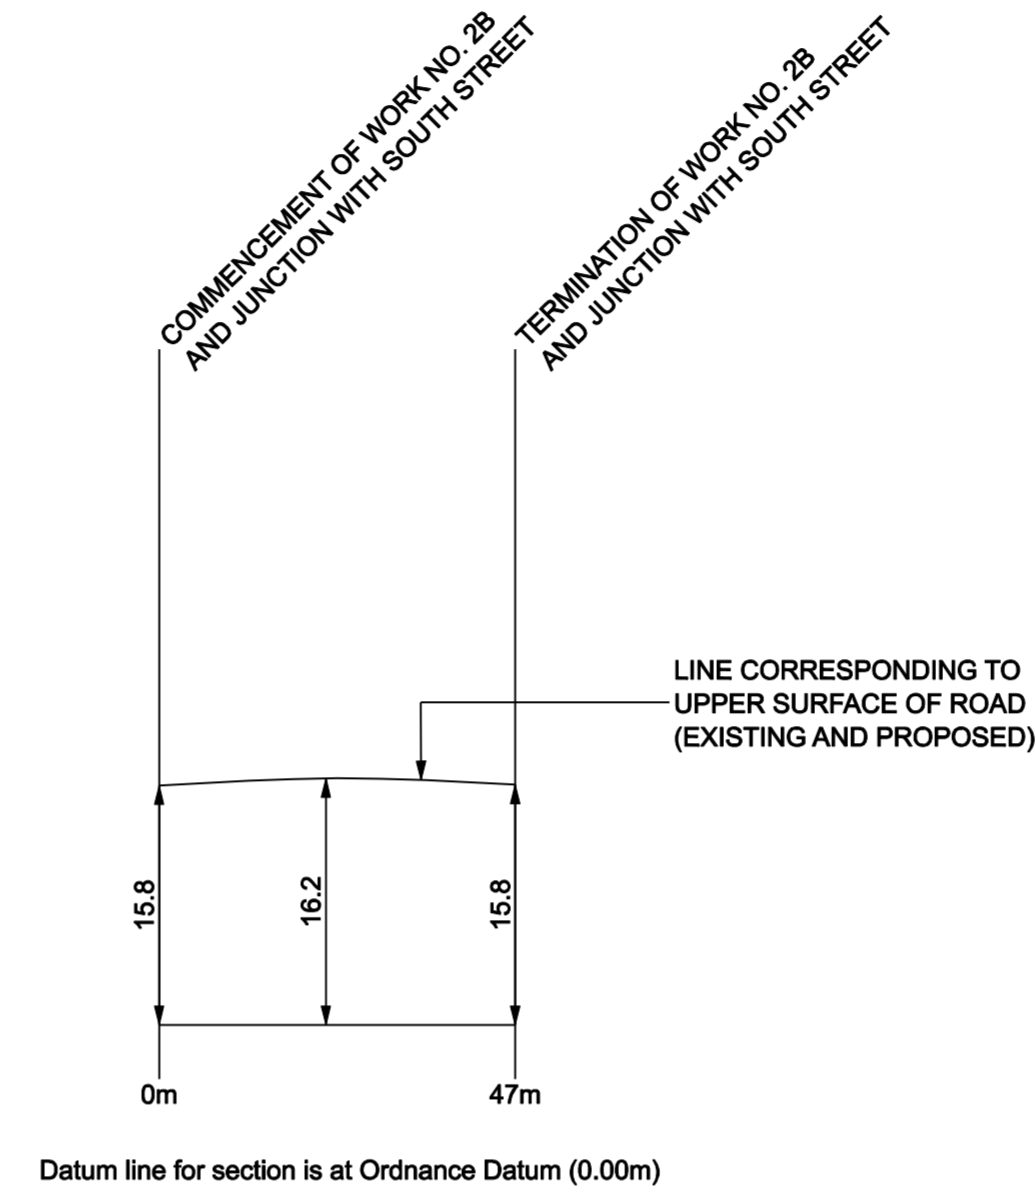


WORK NO. 2B
(ROAD)

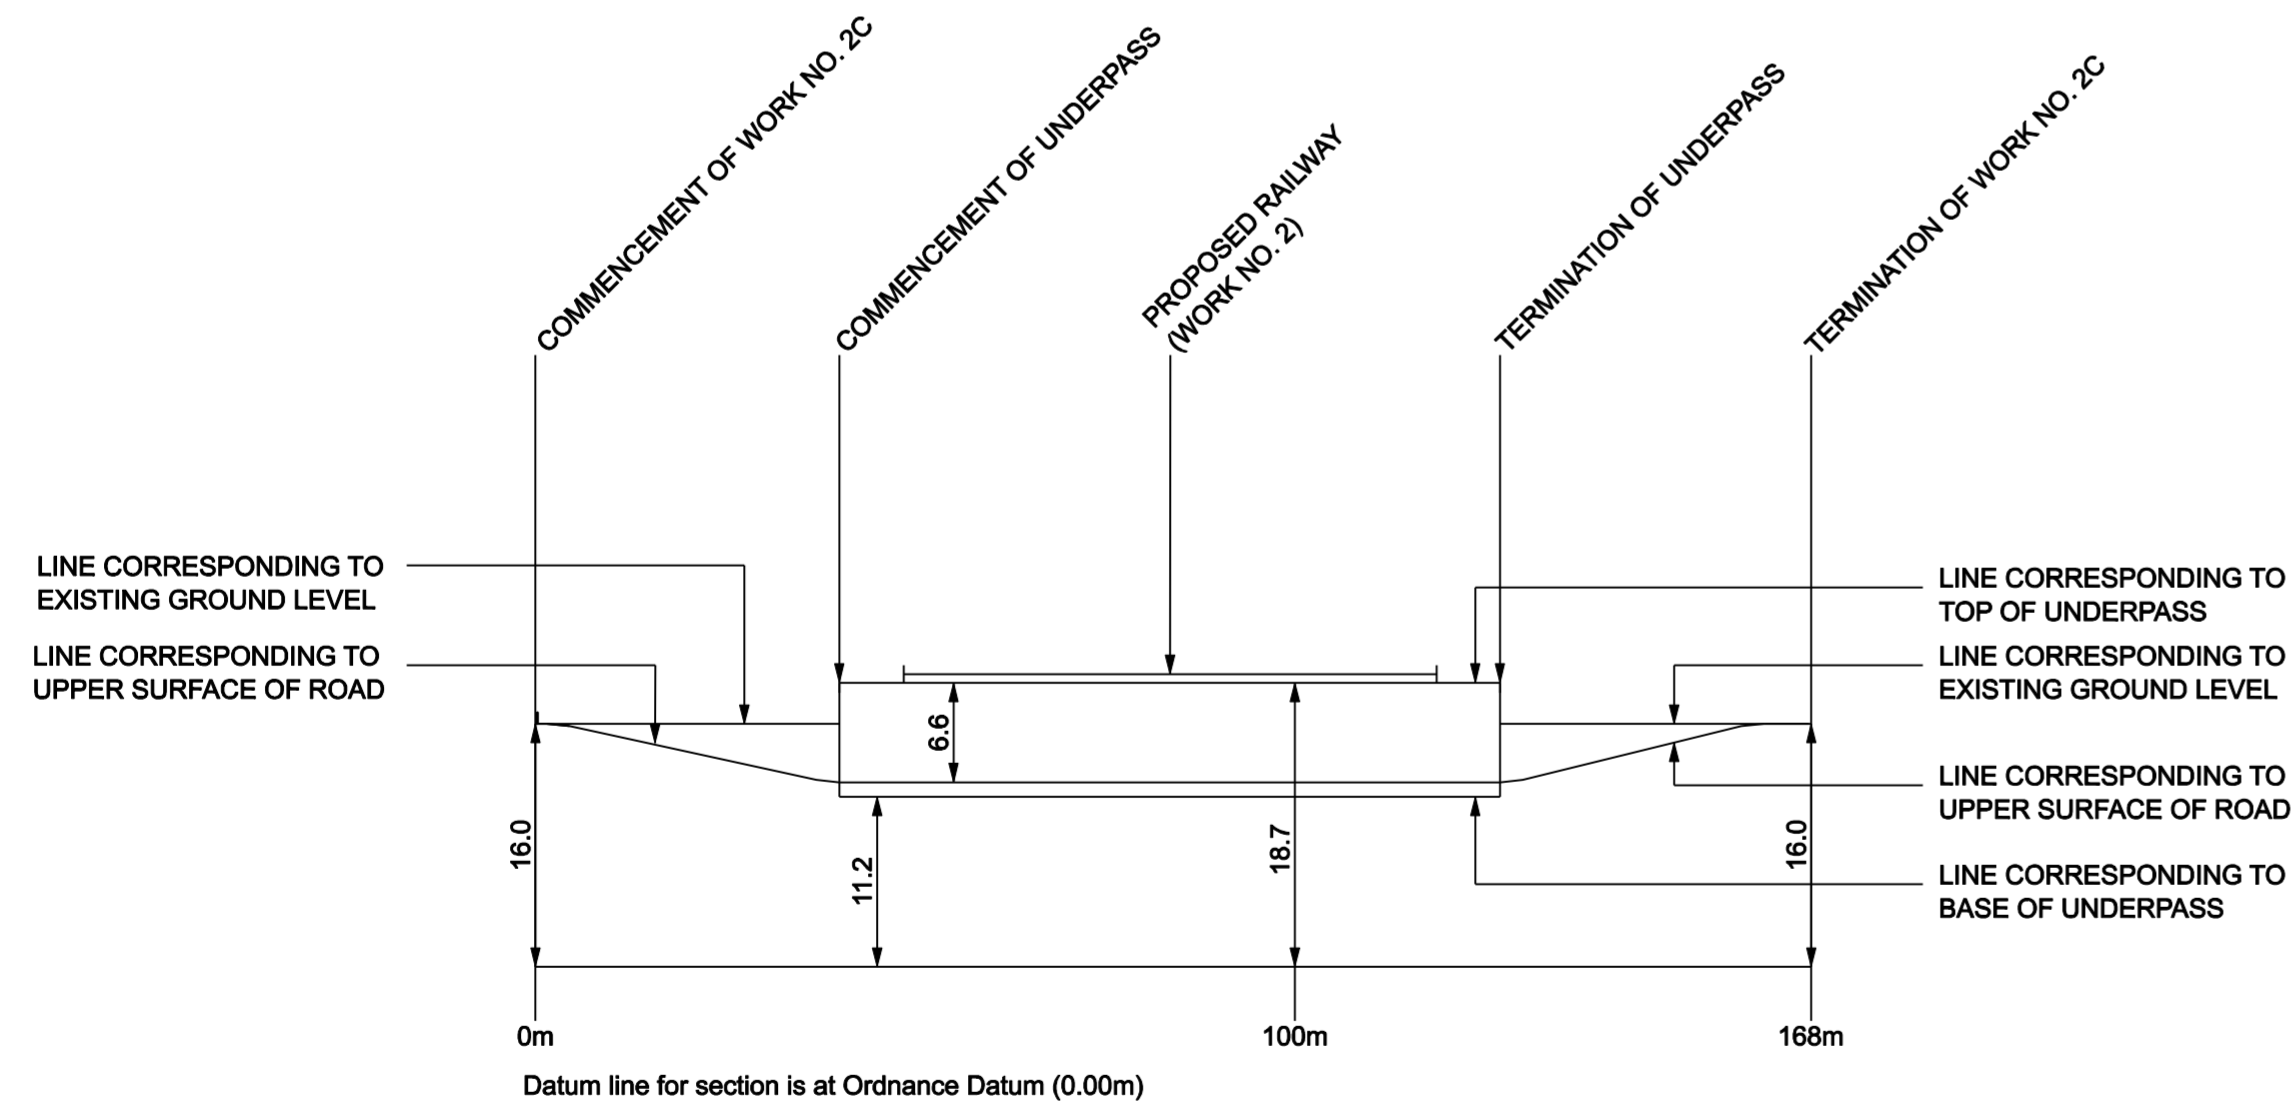

WORK NO. 2C
(ROAD)

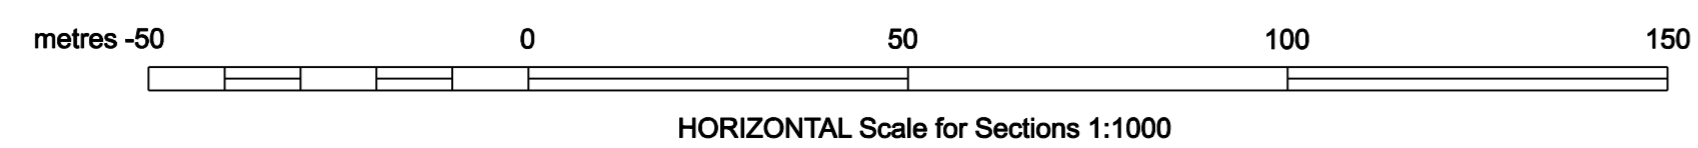

HORIZONTAL Scale for Sections 1:1000

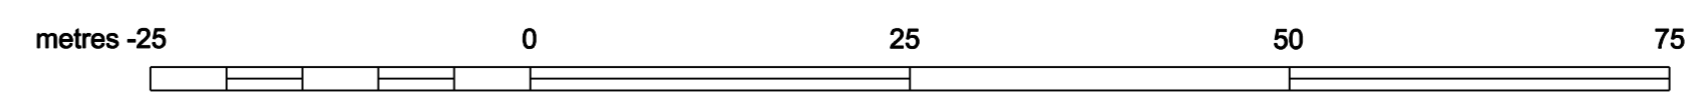

VERTICAL Scale for Sections 1:500