



TYPICAL SECTION
CHAINAGE 3930m TO 4080m

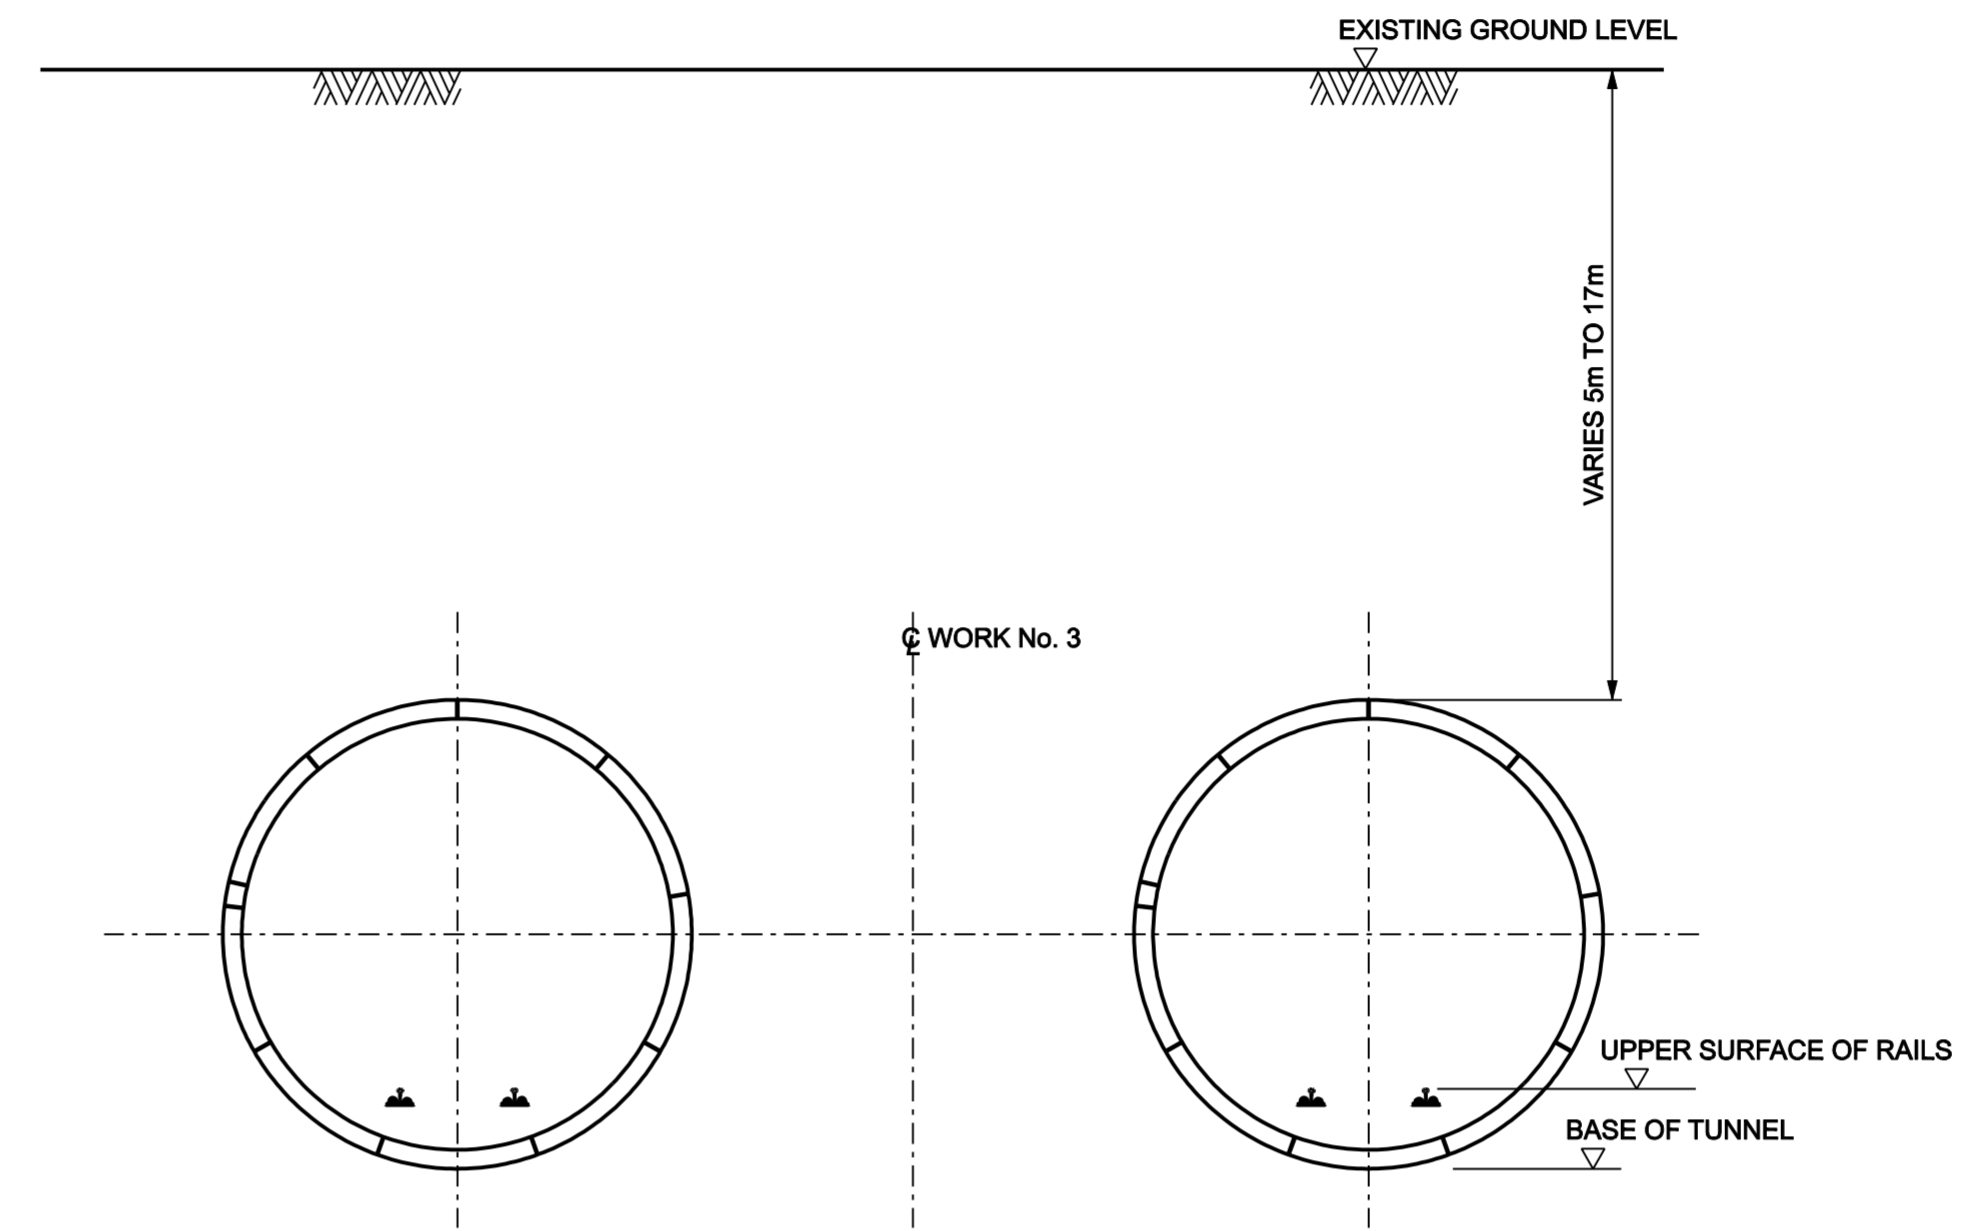

TYPICAL SECTION
CHAINAGE 2830m TO 3550m

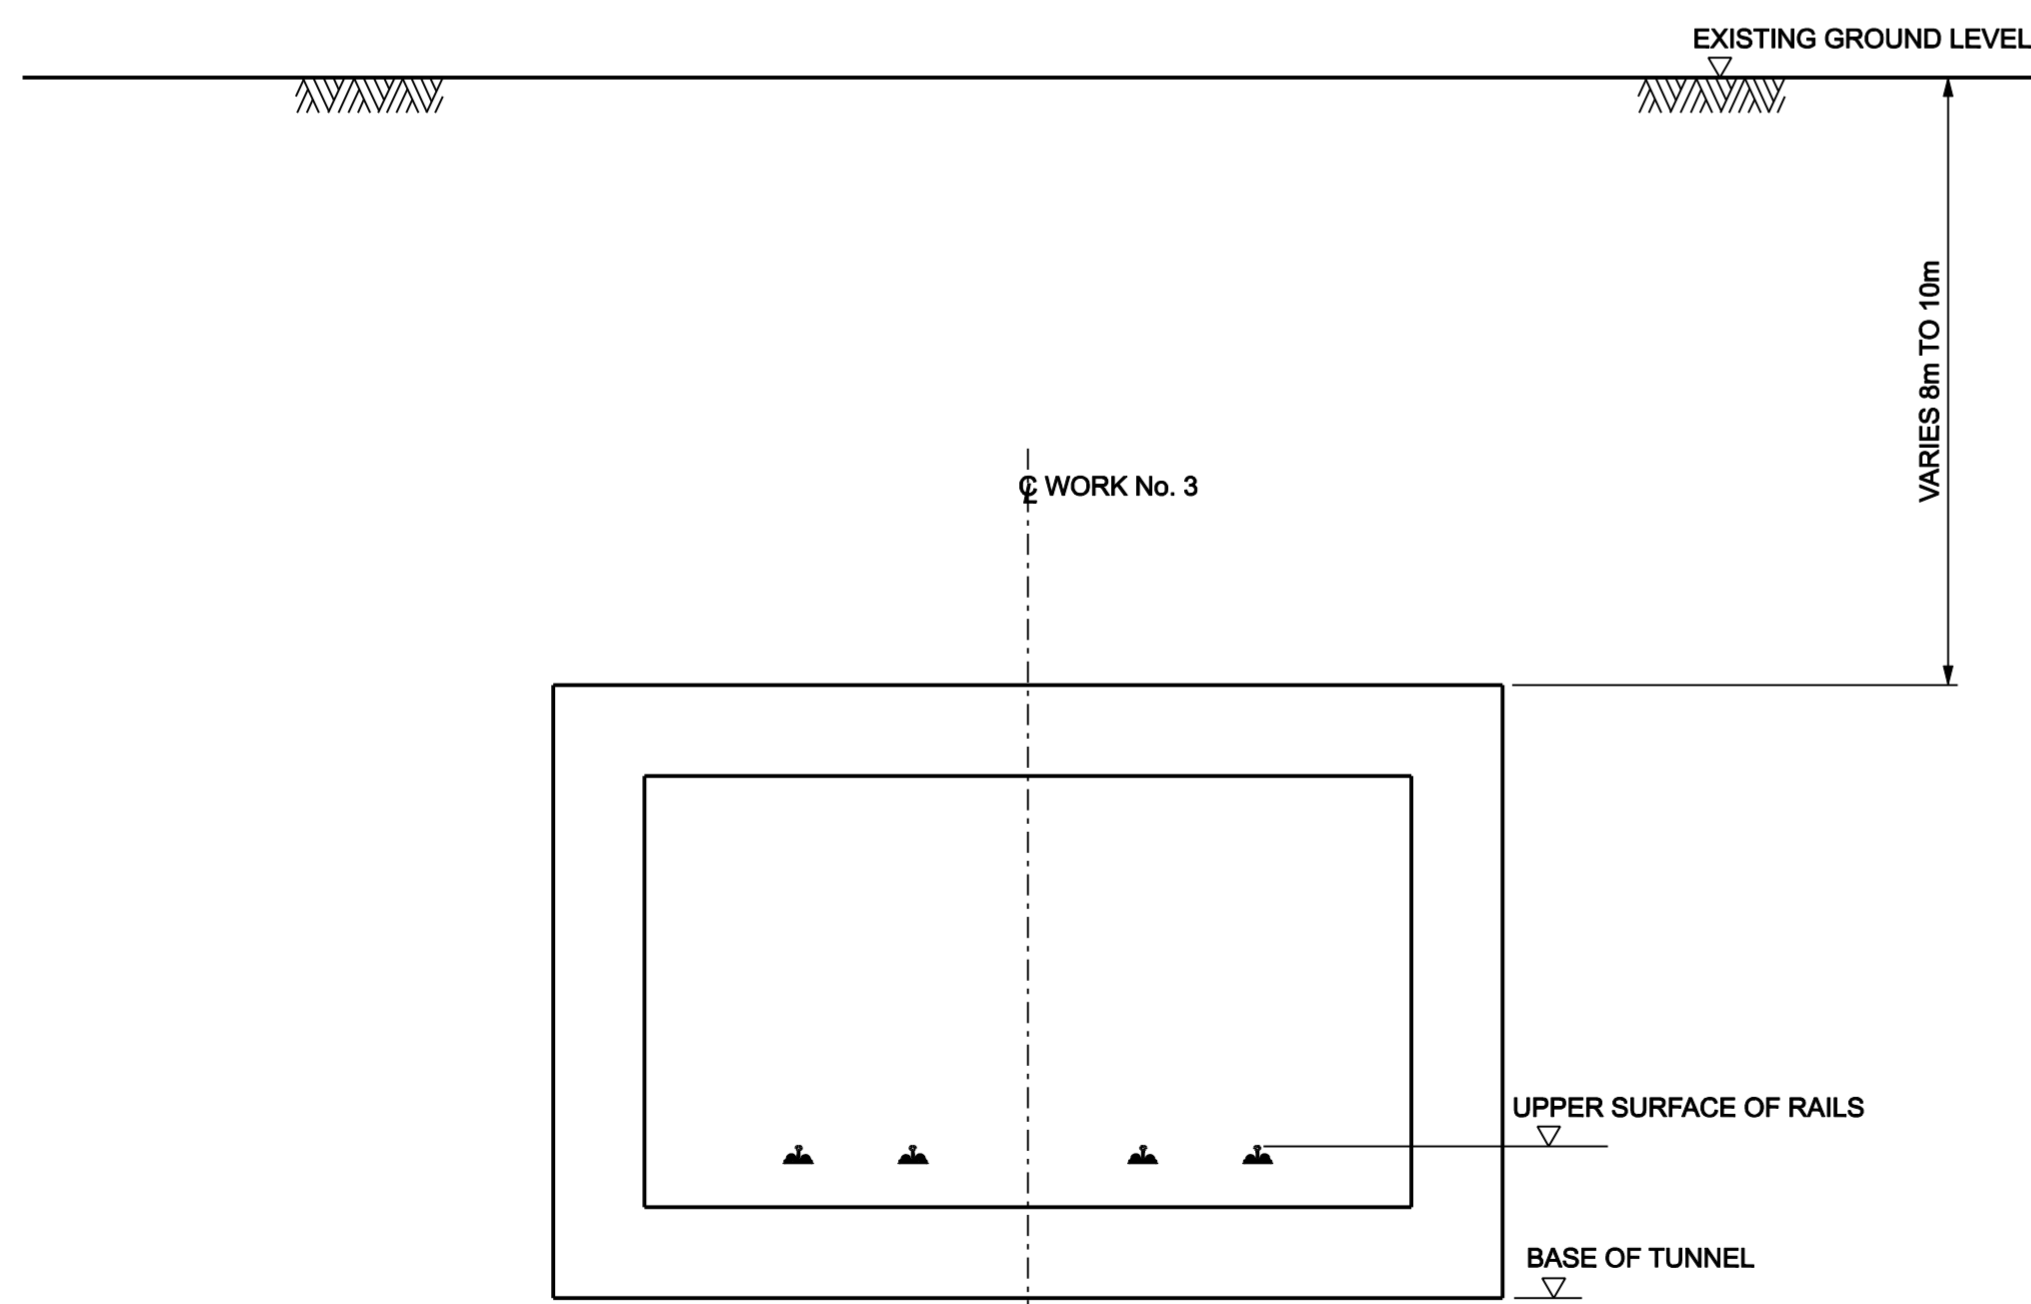

TYPICAL SECTION OF CUT AND COVER TUNNEL
CHAINAGE 3550m TO 3930m

