
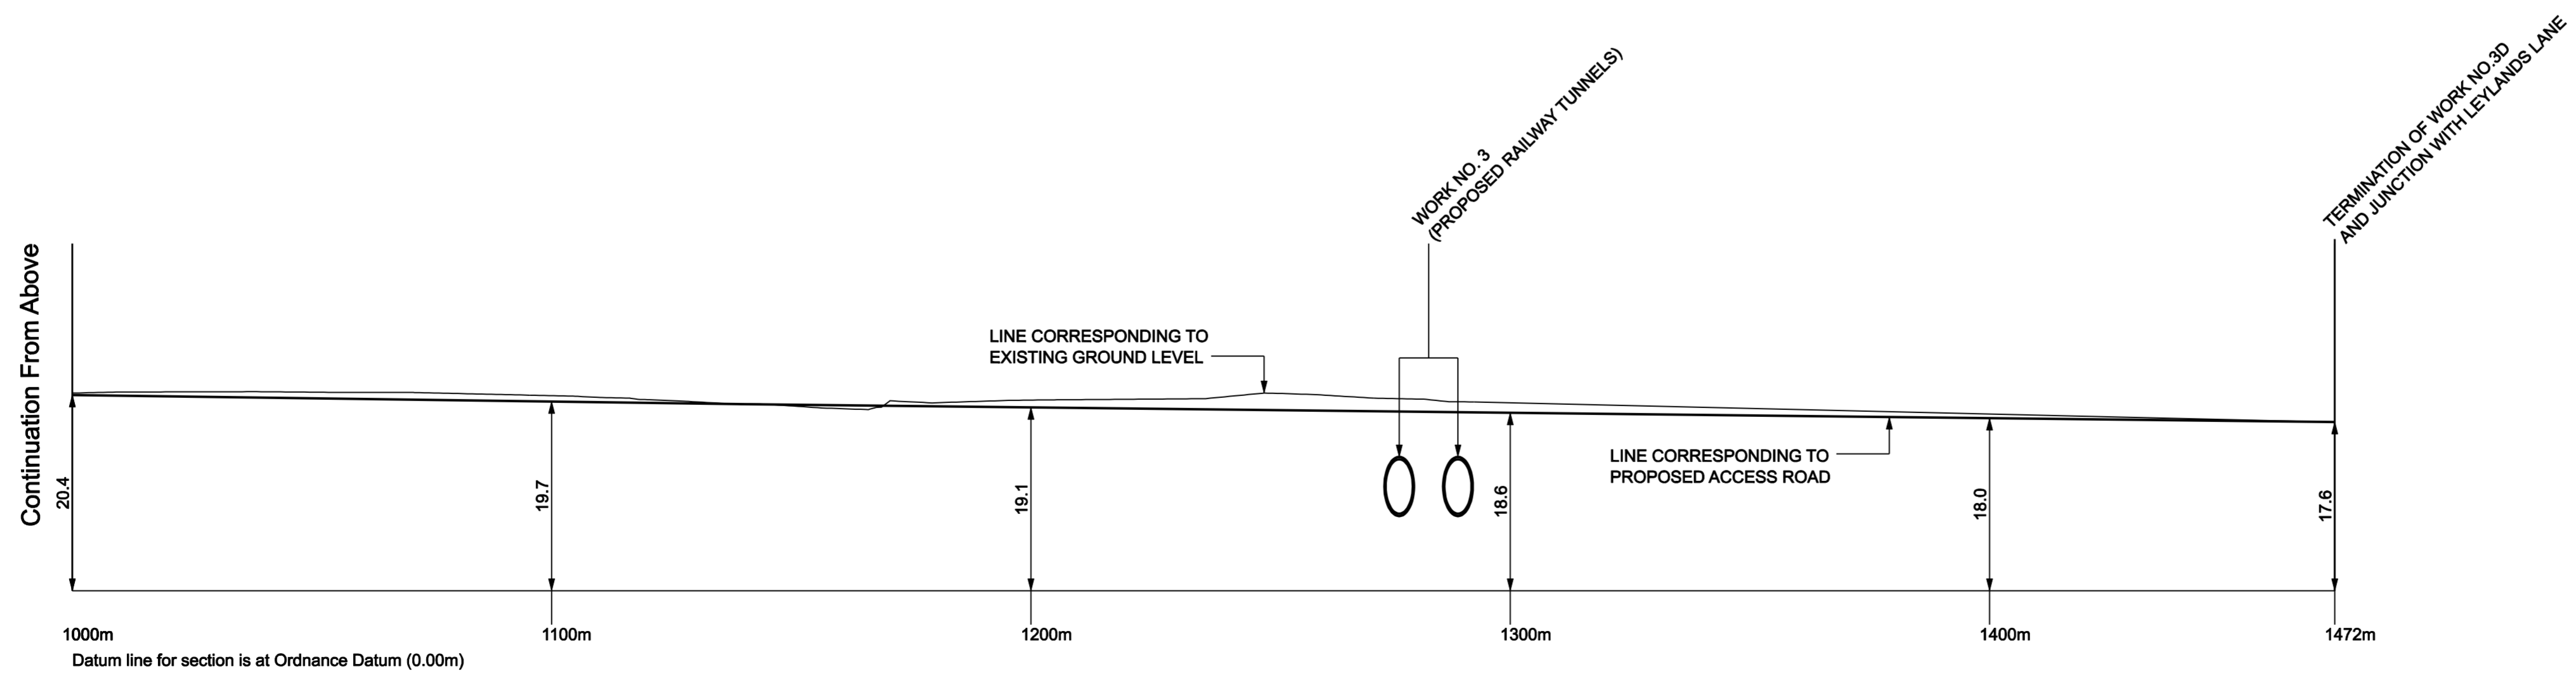
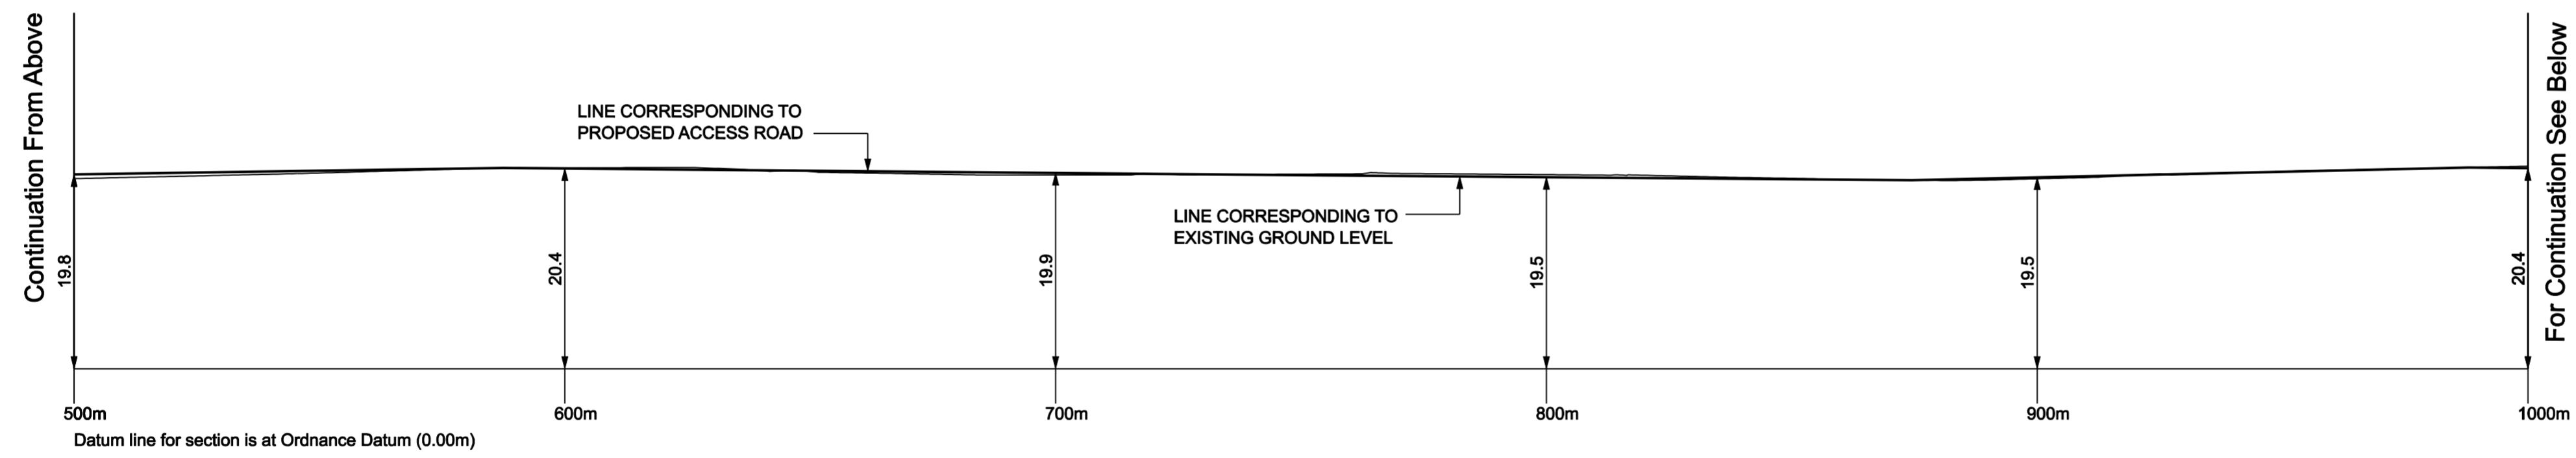


County of Surrey
District of Spelthorne

Work No. 3D (Road)

For plan of Work No. 3D see Sheet Nos. 6, 7, 8, 9

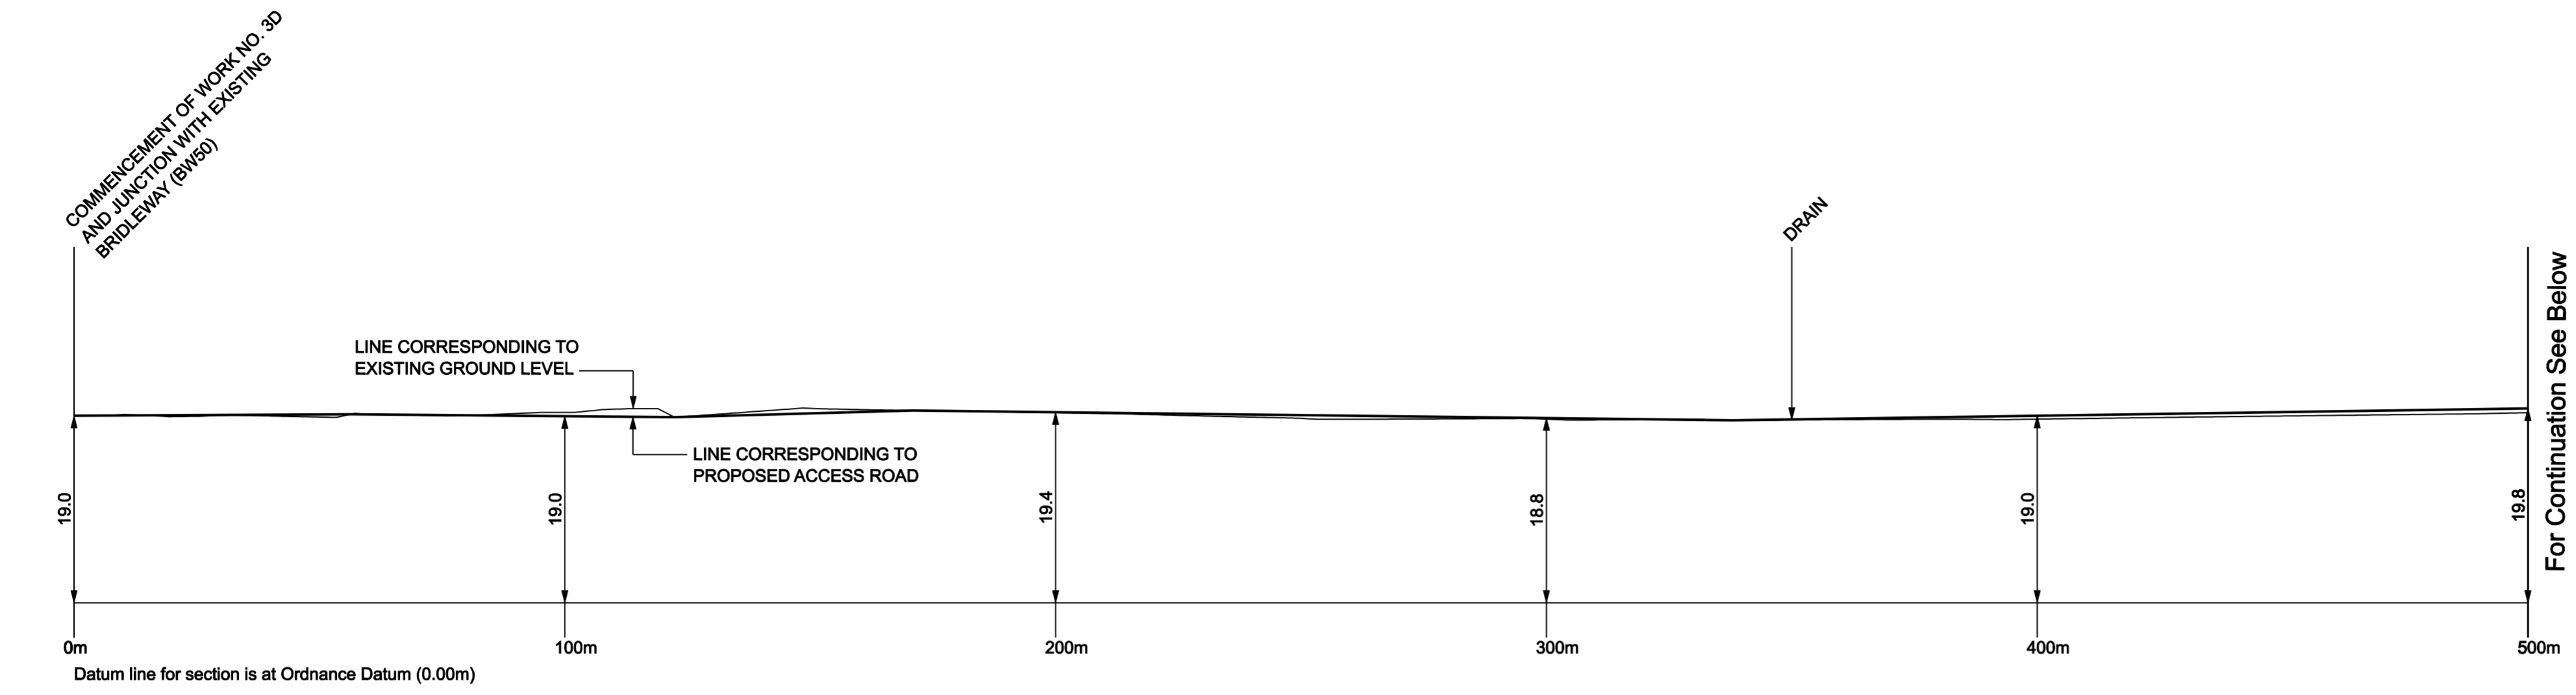

WORK NO. 3D
ROAD

