



NOTES:

1. ALL NEW WORKS SHOWN ON THIS DRAWING ARE PRELIMINARY AND SUBJECT TO DETAILED DESIGN.
2. ALL DIMENSIONS ARE IN MILLIMETRES UNLESS NOTED OTHERWISE.
3. FOR PLAN APPLICABLE TO THIS TYPICAL SECTION REFER TO DRAWING NOS. HEAT-HA-PWY-DRG-26163, 26164 & 26165.

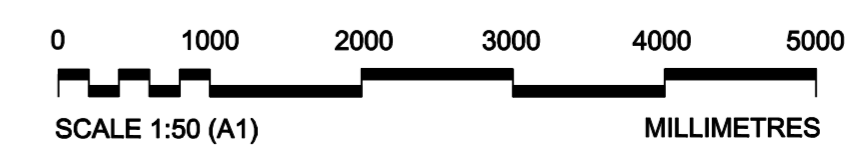

Client

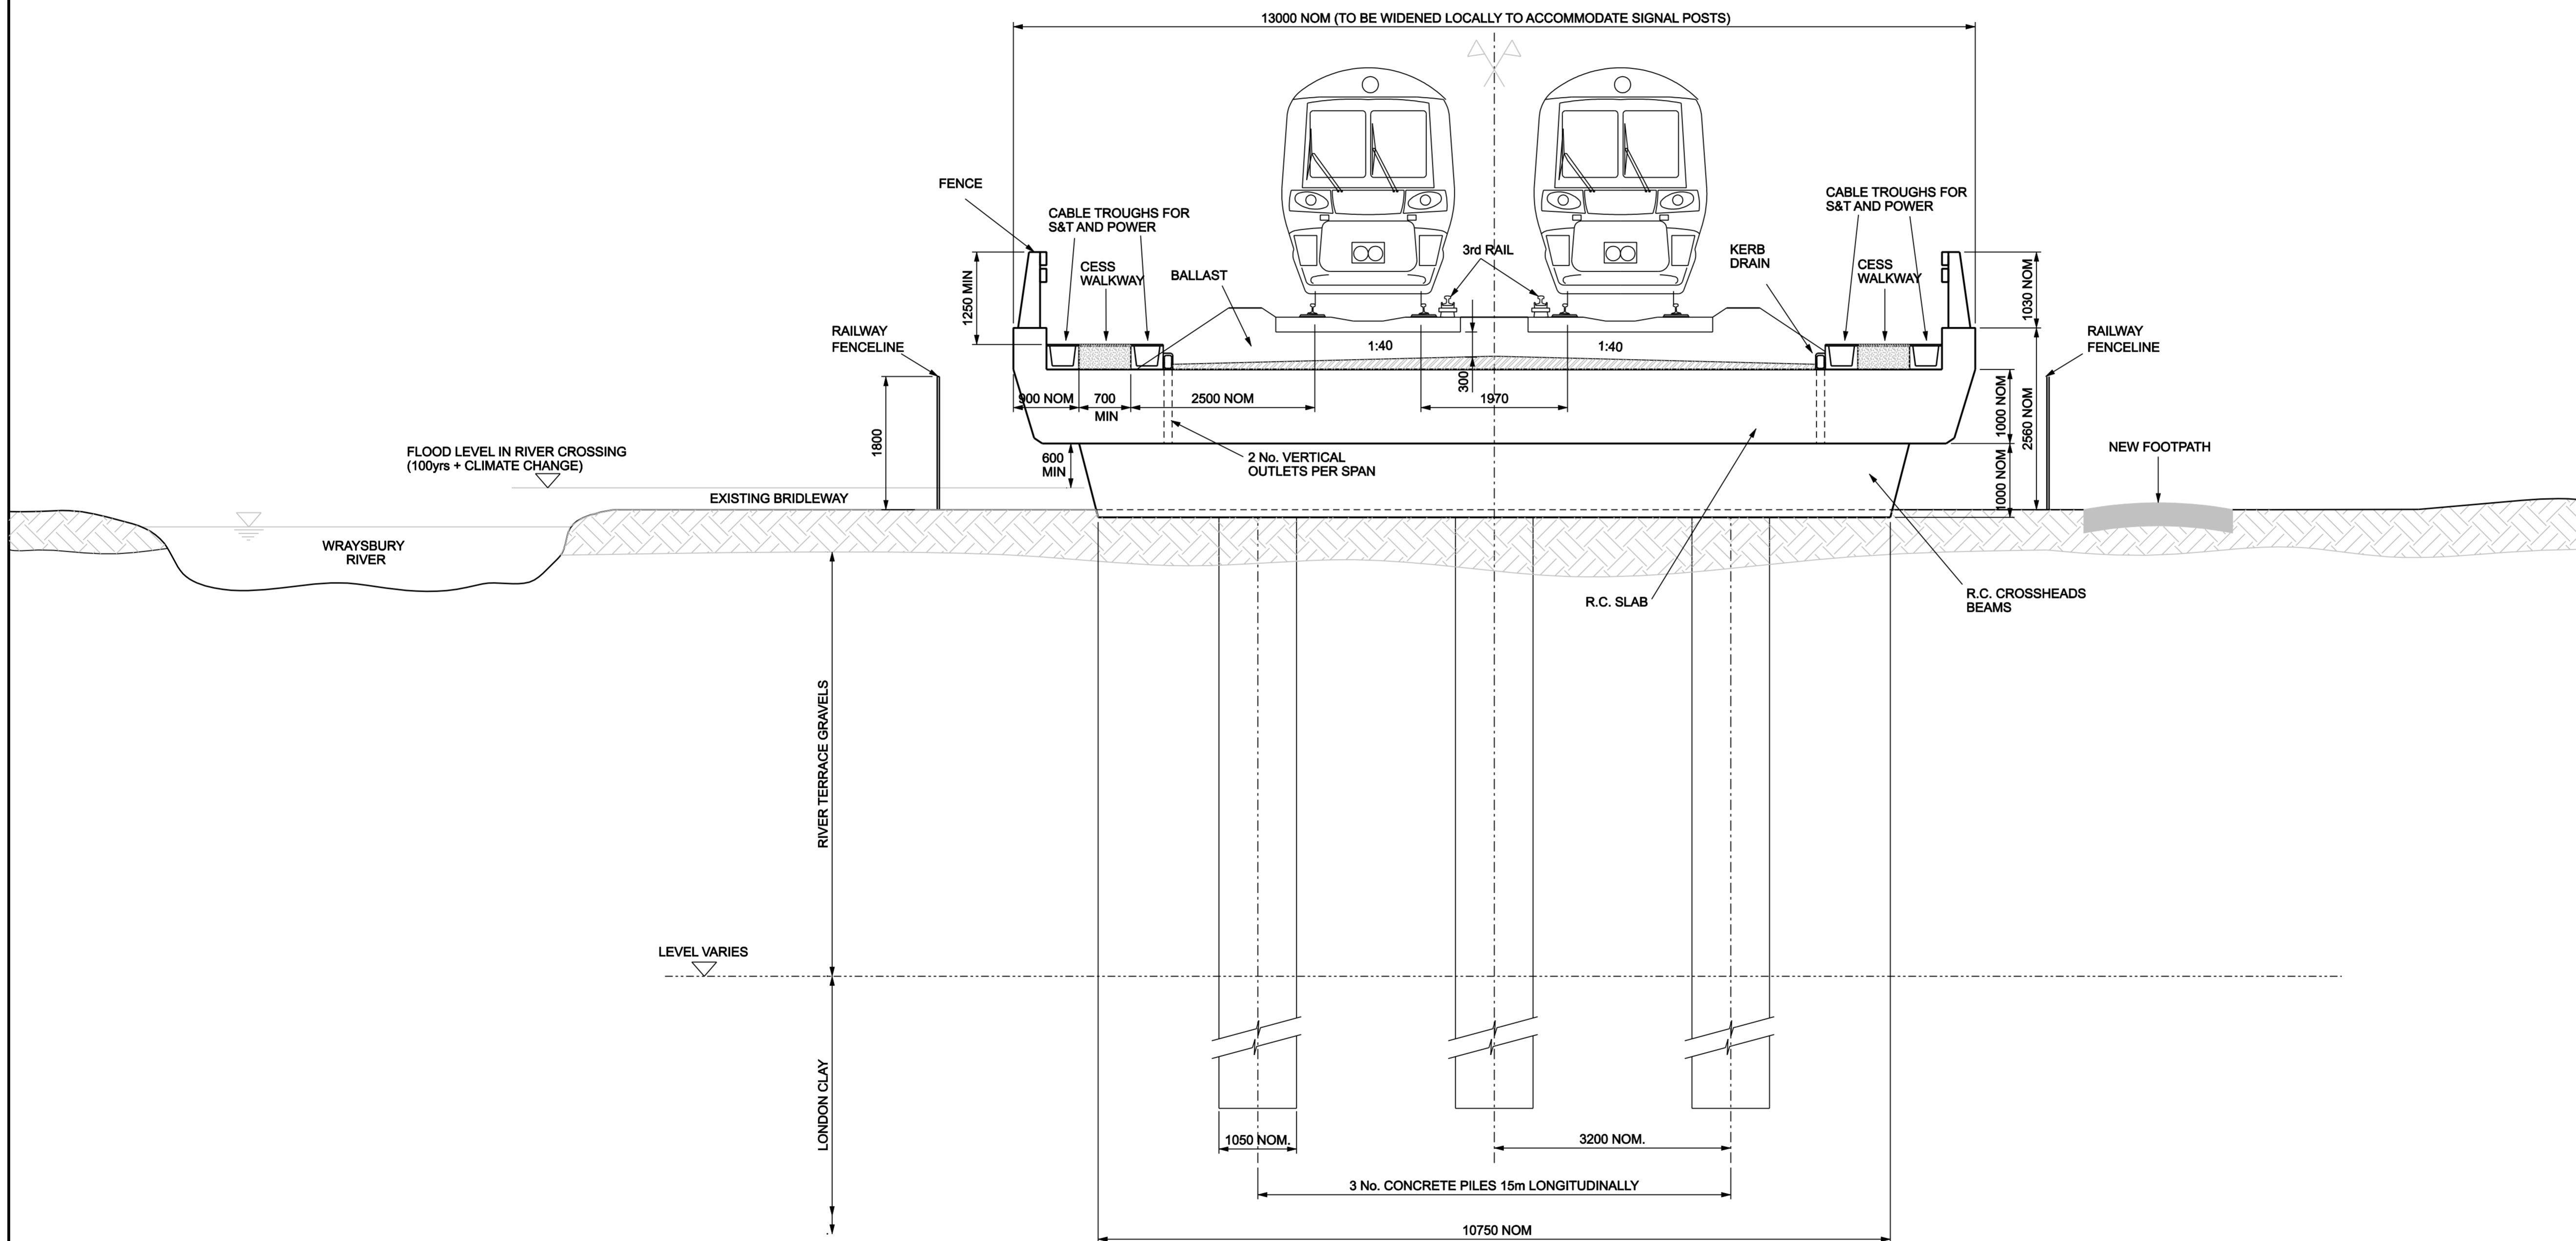

Halcrow Group Limited
 Vineyard House, 44 Brook Green, Hammersmith, London W6 7BY
 Tel +44 (0)20 7602 7282
 Fax +44 (0)20 7603 0095
 www.halcrow.com



Project



Drawing

**HEATHROW AIRTRACK
 STAINES MOOR VIADUCT
 TYPICAL SECTION**

Drawn by: CDQ Date: 09/06/09

Checked by: AE Date: 09/06/09

Approved by: RT Date: 09/06/09

Drawing No. Revision

HEAT-HA-STR-DRG-30060 F

Drawing Scale: AS SHOWN CAD Ref.: