


London Borough of Hounslow

Work No. 4A (Road)

For plan of Work No. 4A see Sheet Nos. 11,12
& 13

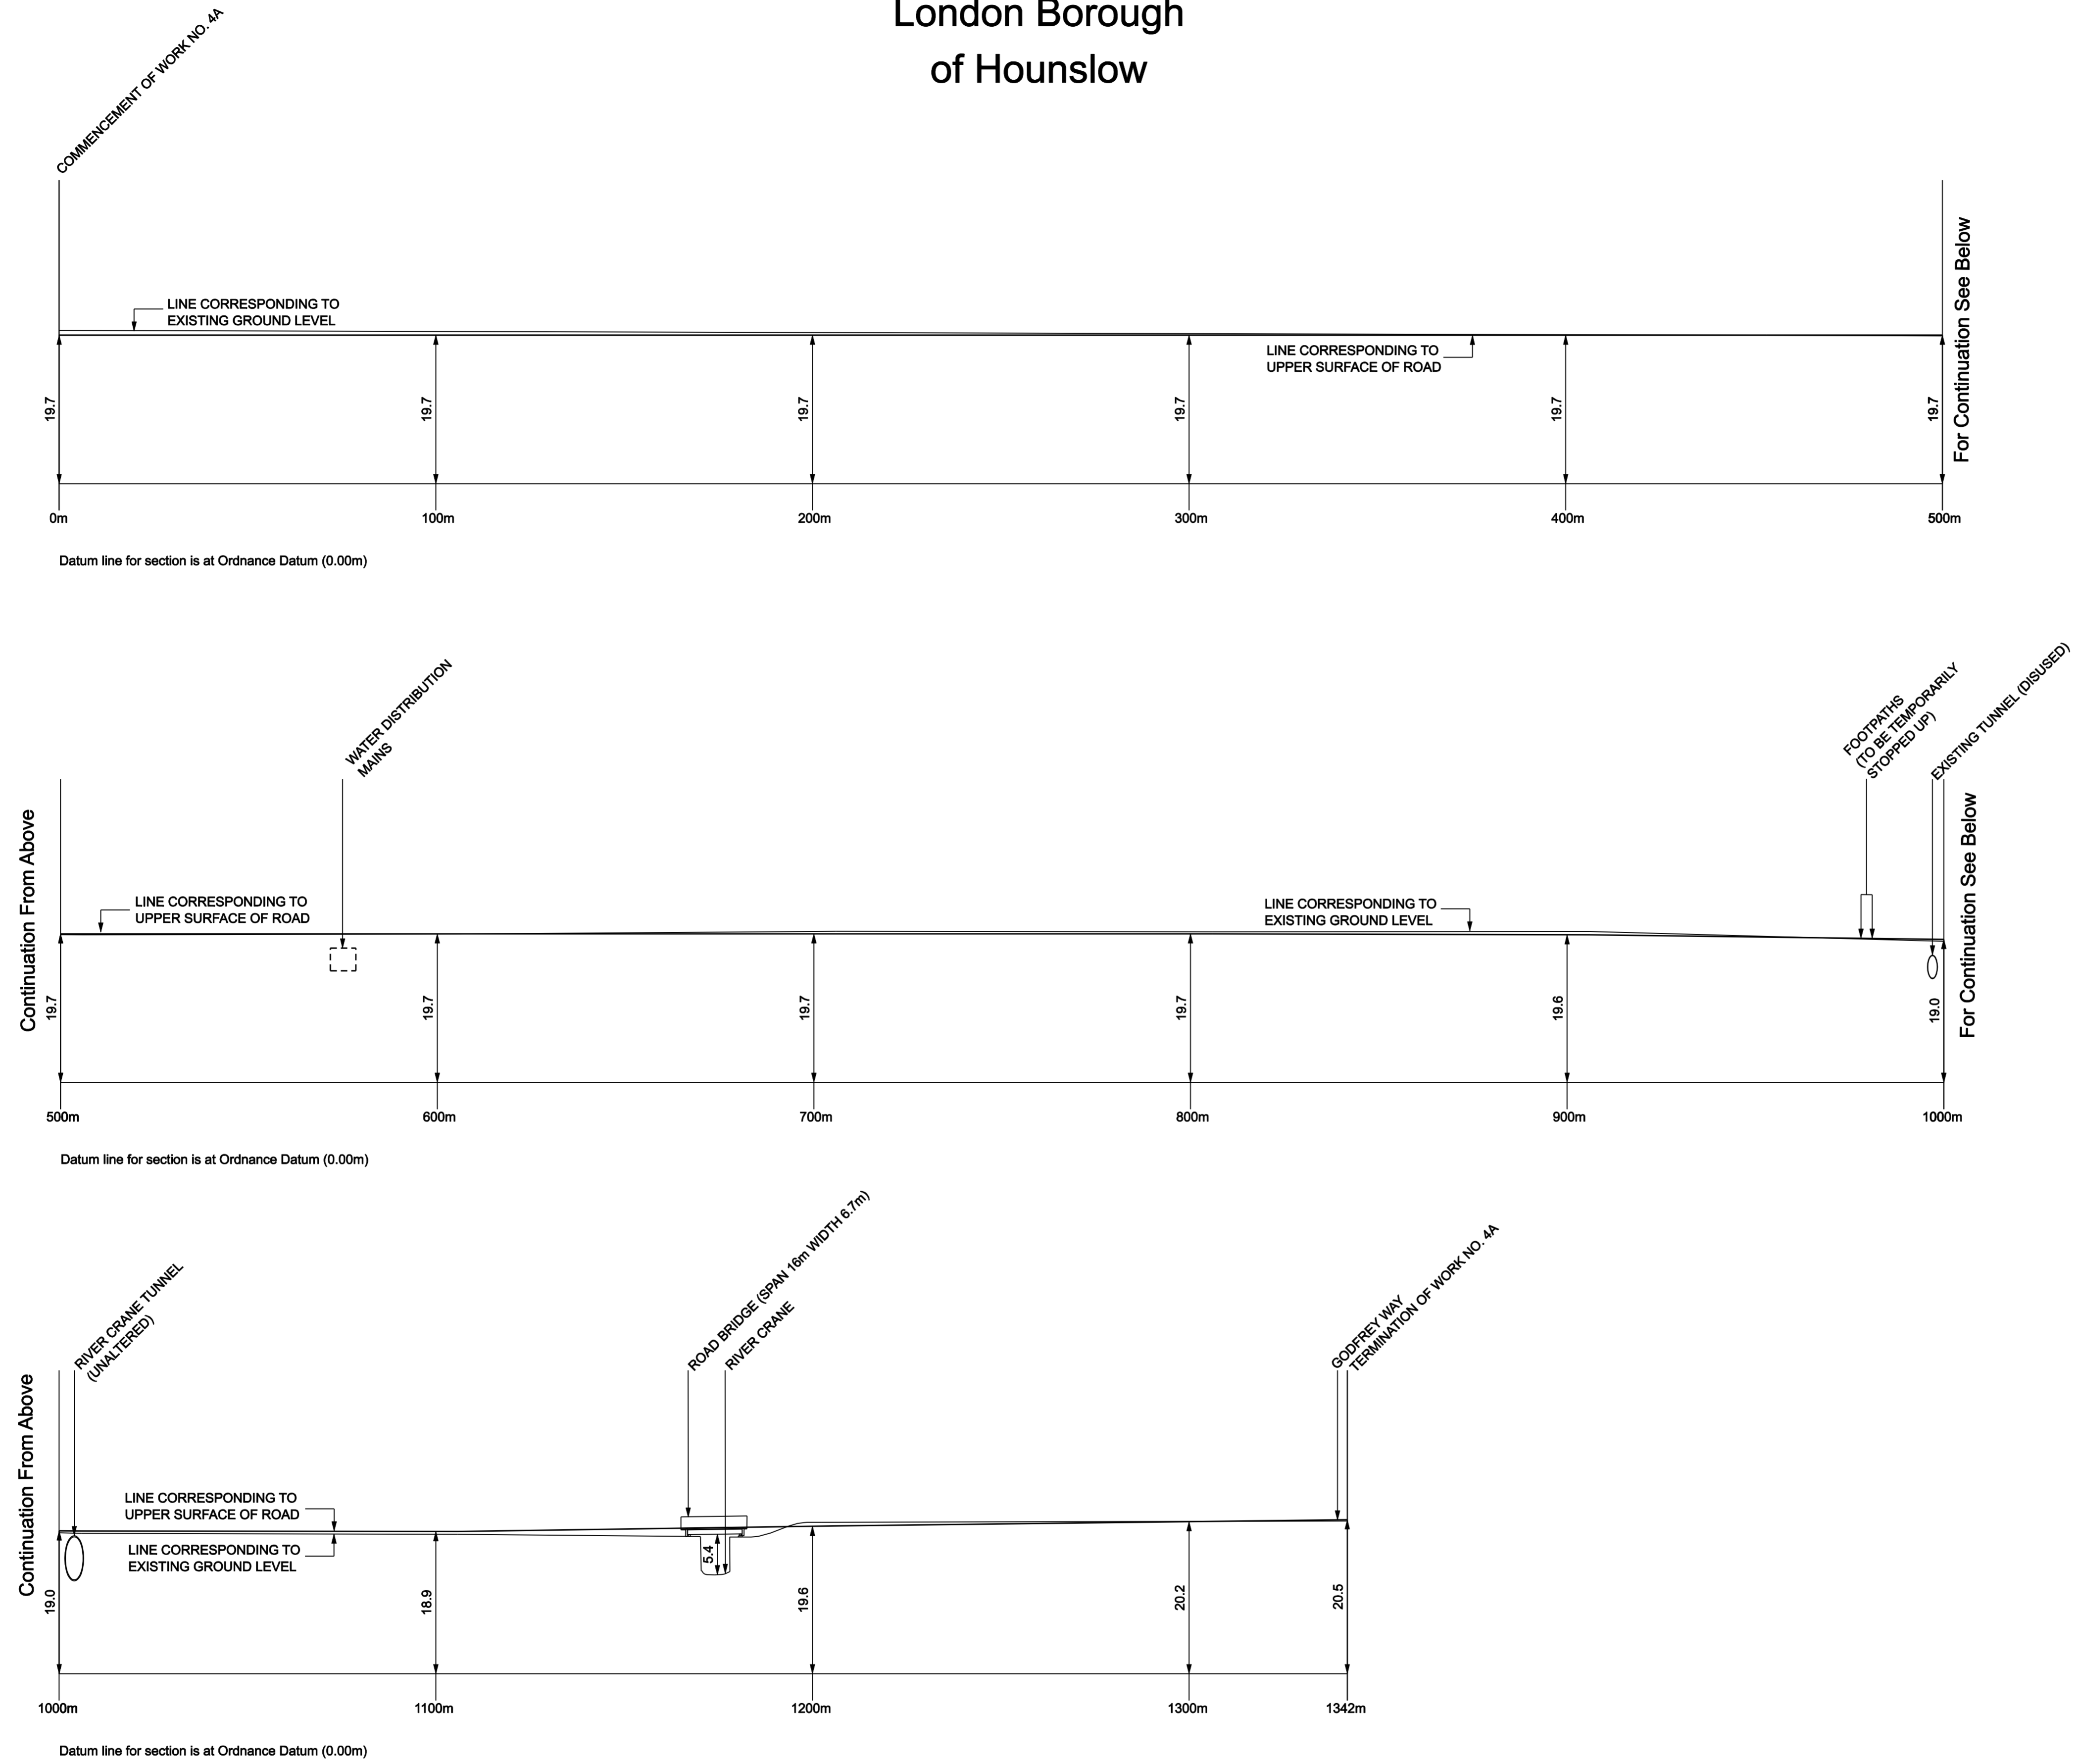

WORK NO. 4A ROAD

