


County of Surrey
District of Spelthorne


HEATHROW AIRTRACK ORDER

- Work No. 1A (Footbridge)
- Work No. 1B (Temporary Footbridge)
- Work No. 1C (Bridge Widening)
- Work No. 3A (Footbridge)
- Work No. 3B (Footbridge)
- Work No. 3C (Bridge)


For plan of Work No. 1A see Sheet No. 1
For plan of Work No. 1B see Sheet No. 1
For plan of Work No. 1C see Sheet No. 1
For plan of Work No. 3A see Sheet No. 1
For plan of Work No. 3B see Sheet No. 4
For plan of Work No. 3C see Sheet No. 4

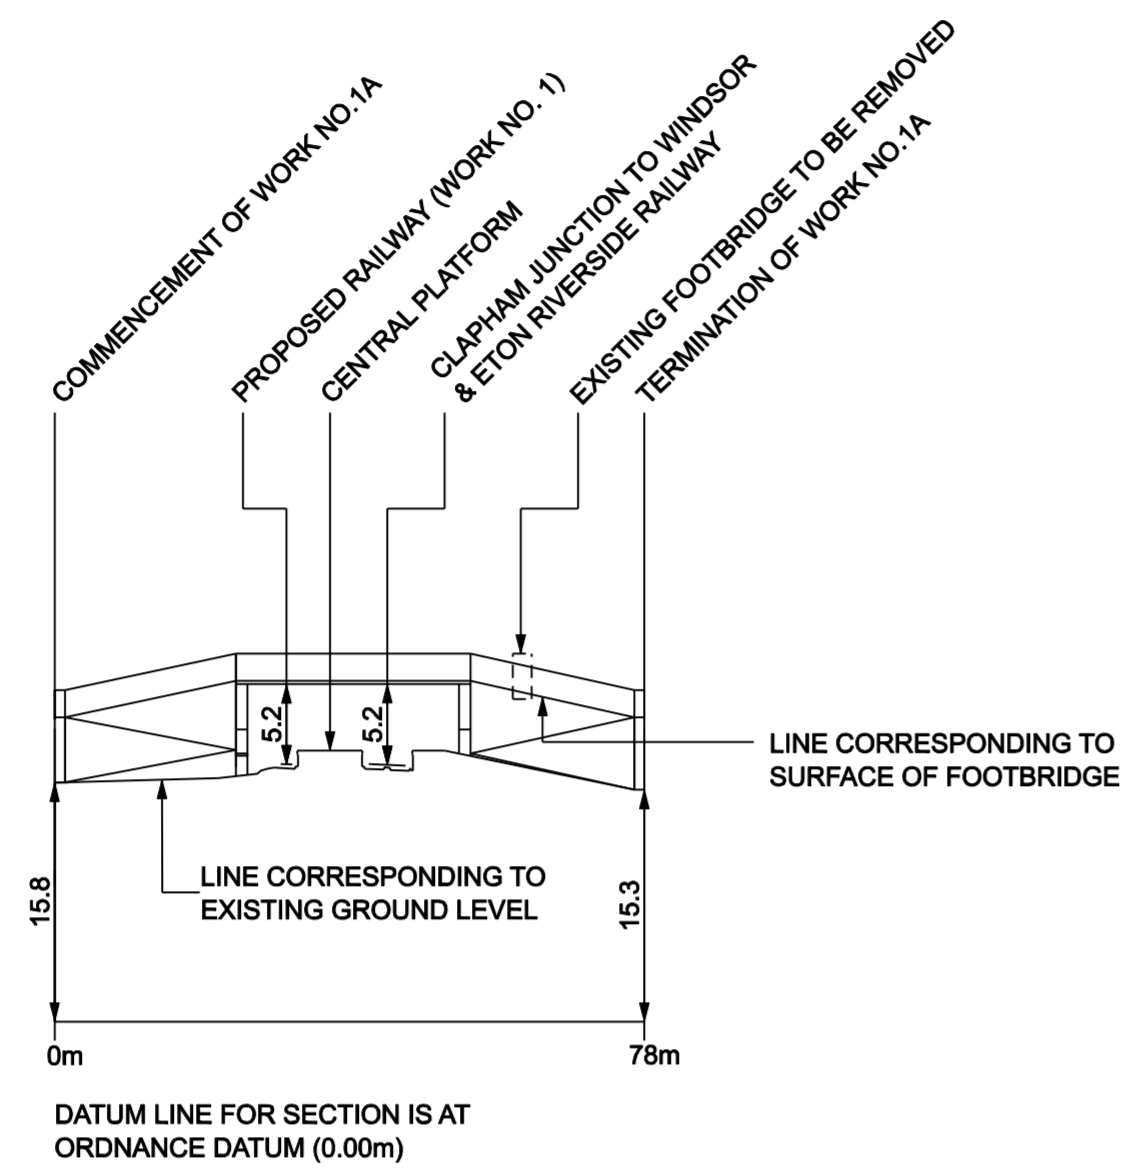


WORK NO. 1A
FOOTBRIDGE

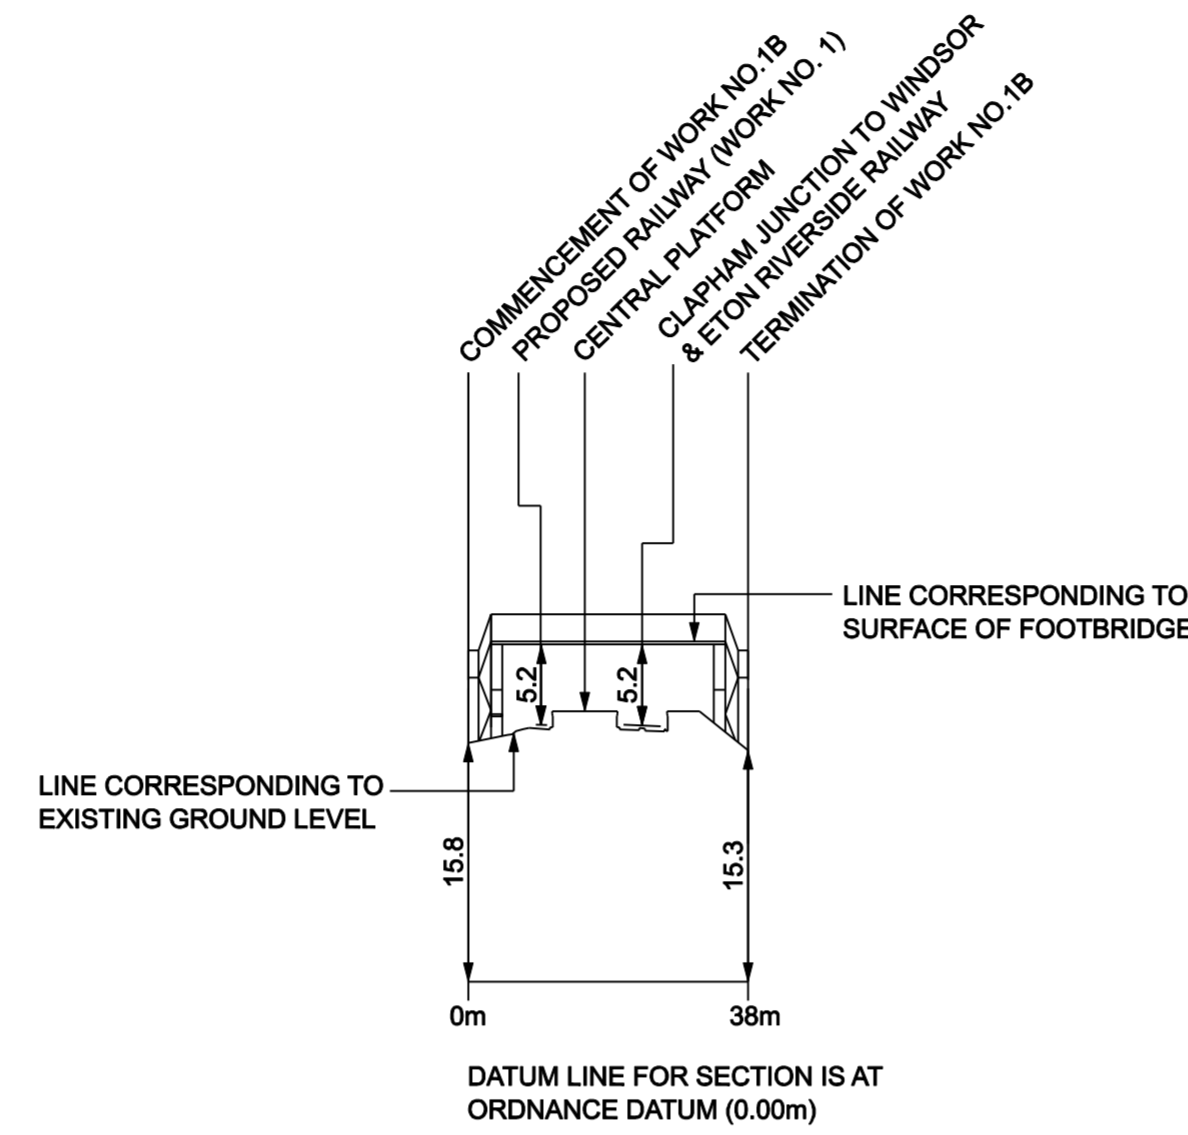


WORK NO. 1B
TEMPORARY FOOTBRIDGE

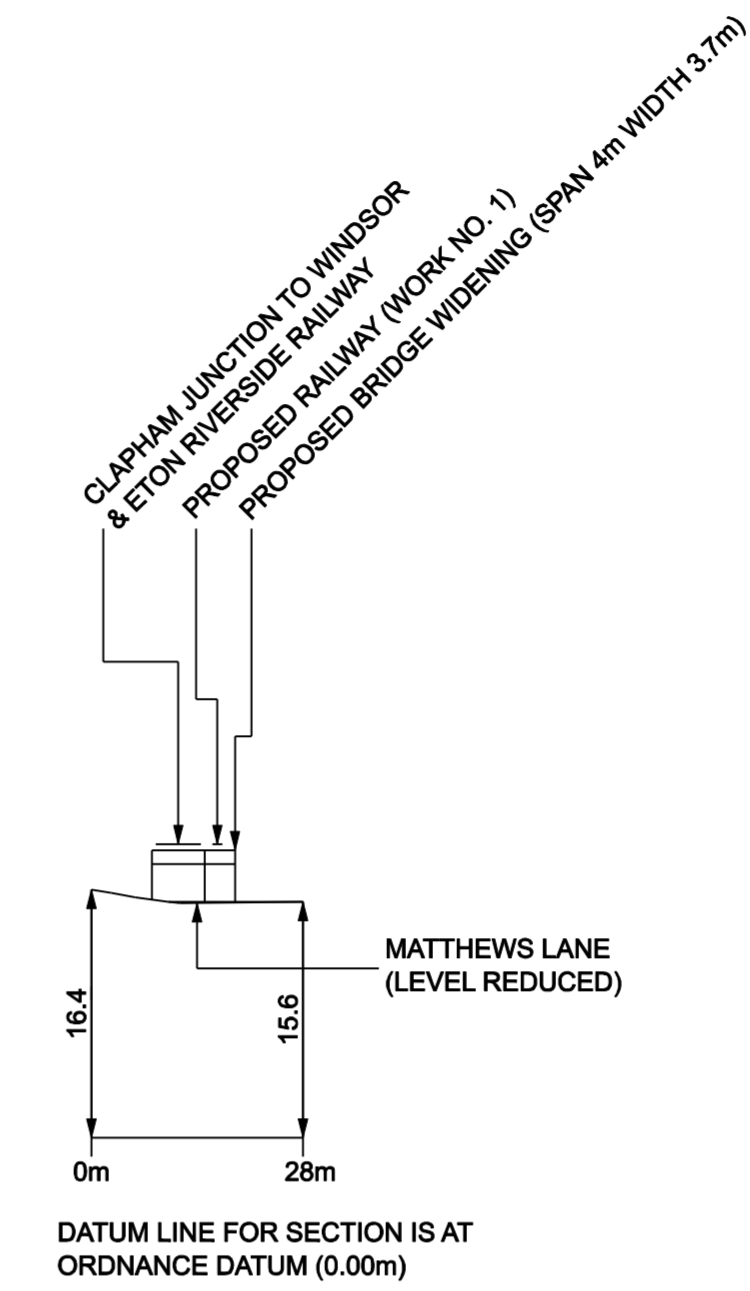


WORK NO. 1C
BRIDGE WIDENING

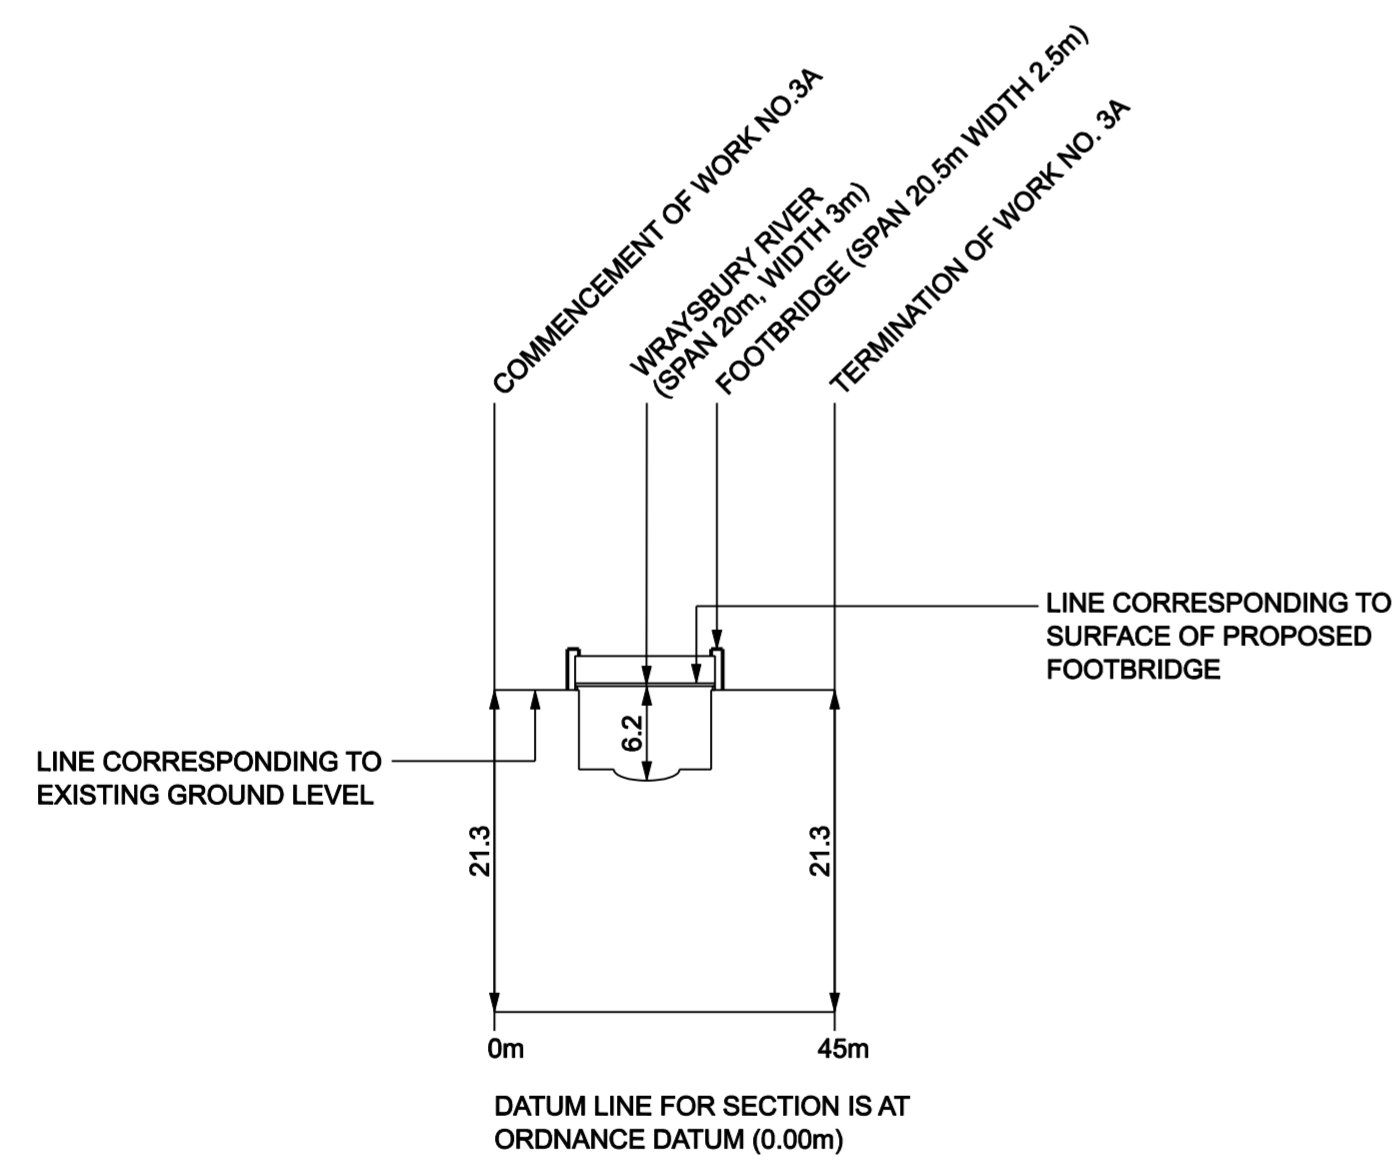

WORK NO. 3A
FOOTBRIDGE

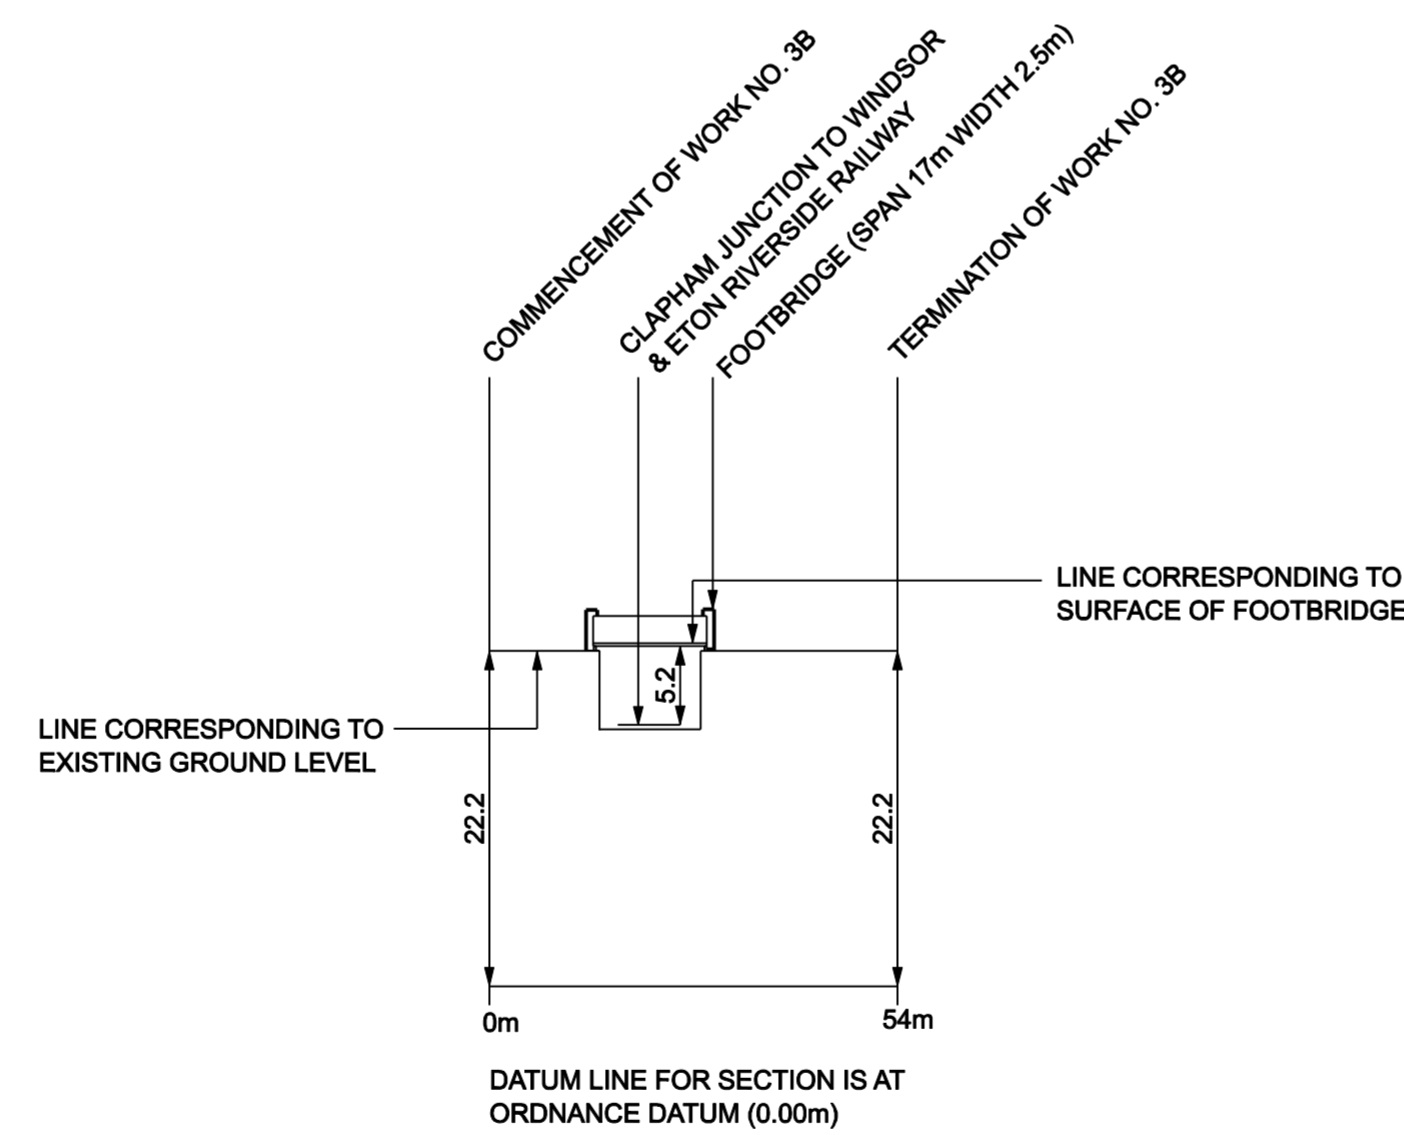

WORK NO. 3B
FOOTBRIDGE

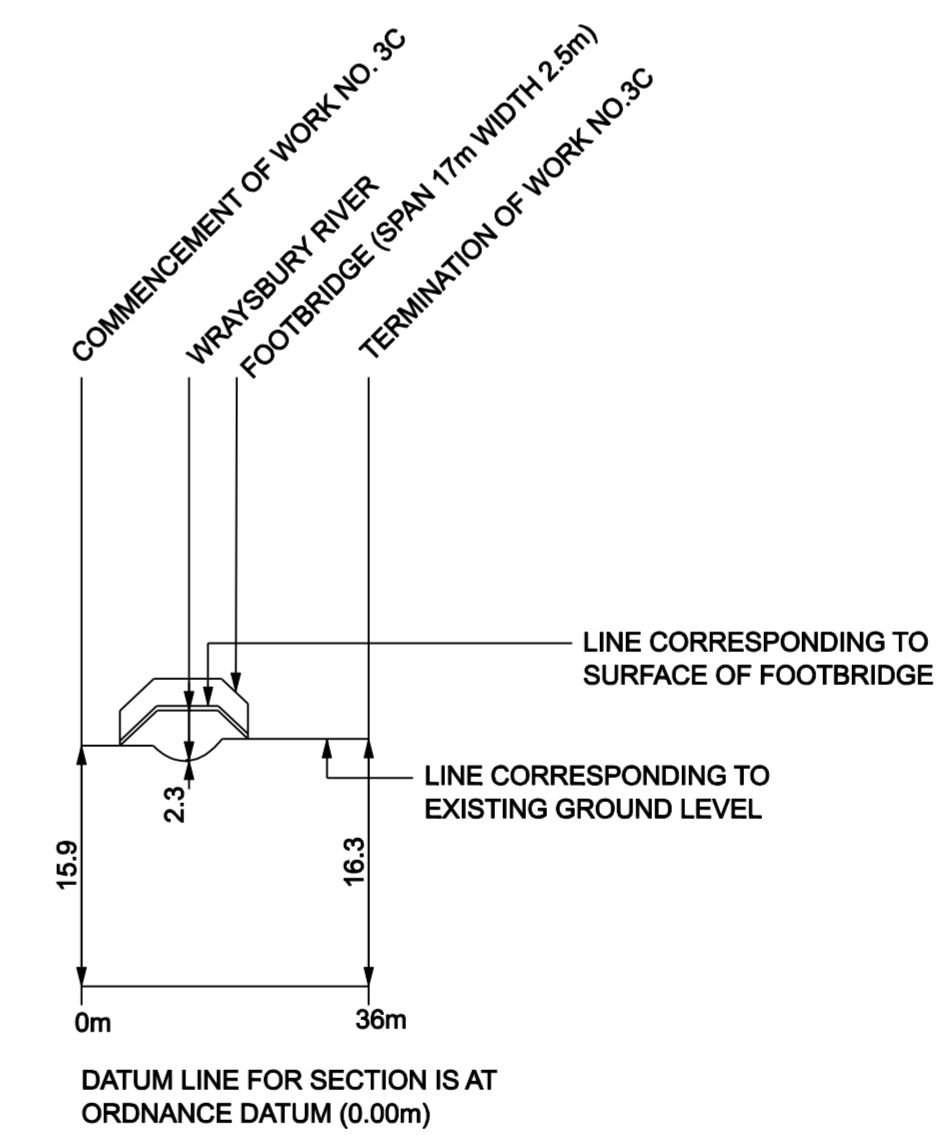

WORK NO. 3C
BRIDGE

